



© 2016 CERF, Inc. This information has been obtained from sources believed reliable. We do not warrant it and make no guarantee, warranty or representation about it. Any projections, opinions, assumptions or estimates used are for example only and do not represent the current or future performance of the property. You and your advisors should conduct a careful, independent investigation of the property to determine to your satisfaction the suitability of the property for your needs. PLAN LAST UPDATED 2/2/2016



SCALE: NTS

Architectural floor plan of a restaurant layout. The plan shows a large dining area with multiple rectangular tables and chairs. A central service area includes a kitchen, a bar/lounge, and a restroom. A large window area on the left is labeled 'SEATING'. The plan also shows a 'LOCKER OFFICE' and a 'DISH WASH' area. The layout is complex, with various rooms and service areas integrated into the overall design.

PHO BOWL FLOOR PLAN

GYU KA KU FLOOR PLAN

02

SCALE: NTS



2515 FABENS RD
Dallas TX 75229
TEL: 972.484.3500
FAX: 972.426.7095

GYU KAKU RESTAURANT

5290 BELTLINE RD, STE 114&115 ADDISON,
TEXAS 75254

DRAWN BY: MK


CHECKED BY: JL

DATE: 04.08.16

REVISIONS:

PROJECT NO.:

HEET NO.:

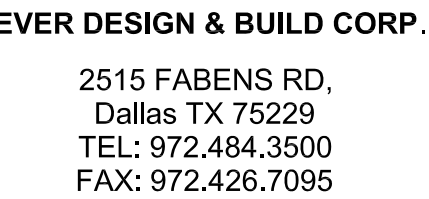


822 Winding Rose Trail
Dallas, TX 75252

Phone 469-235-6196
FAX 972-248-6401
Email: junelee41@yahoo.com

BLANK DESIGN

5 Broadway, Brooklyn, NY 11249
T: 347-889-6975
F: 347-889-6974

 

GYU K A K U
5290 BELTLINE RD, STE115,
ADDISON, TEXAS 75254

DRAWN BY: KS

CHECKED BY:

DATE: 02/15/2016


REVISIONS:

PROJECT NO.:



TITLE:
FLOOR PLAN


HEET NO.:

A101

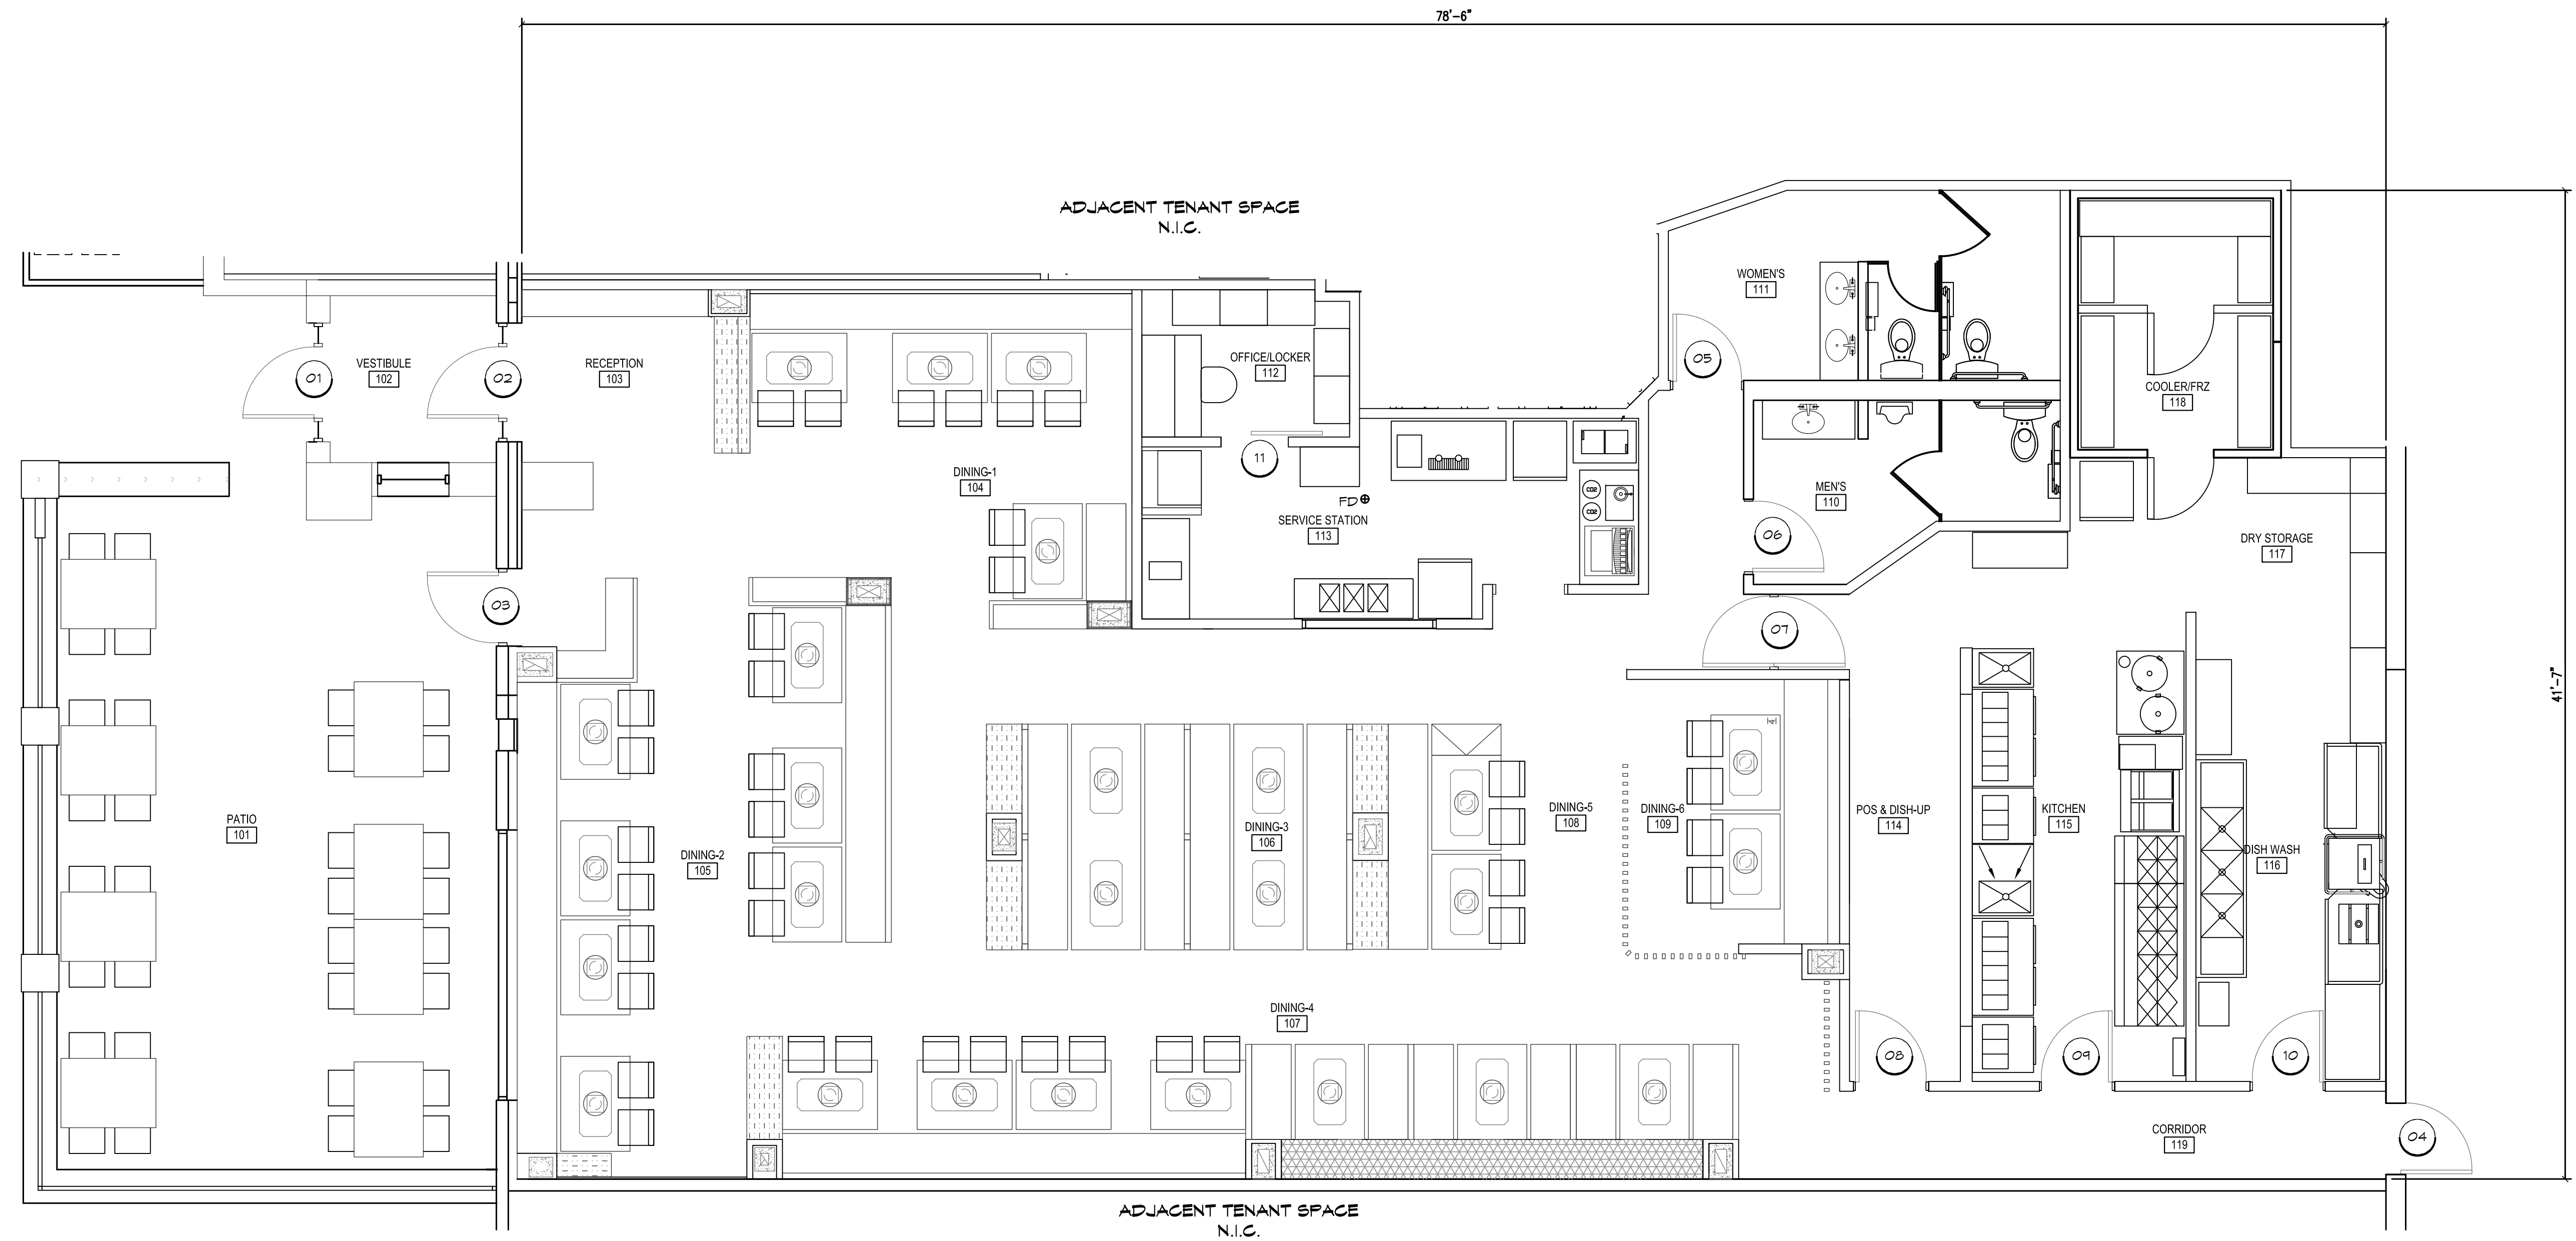


SCALE: 1/4" = 1'-0"

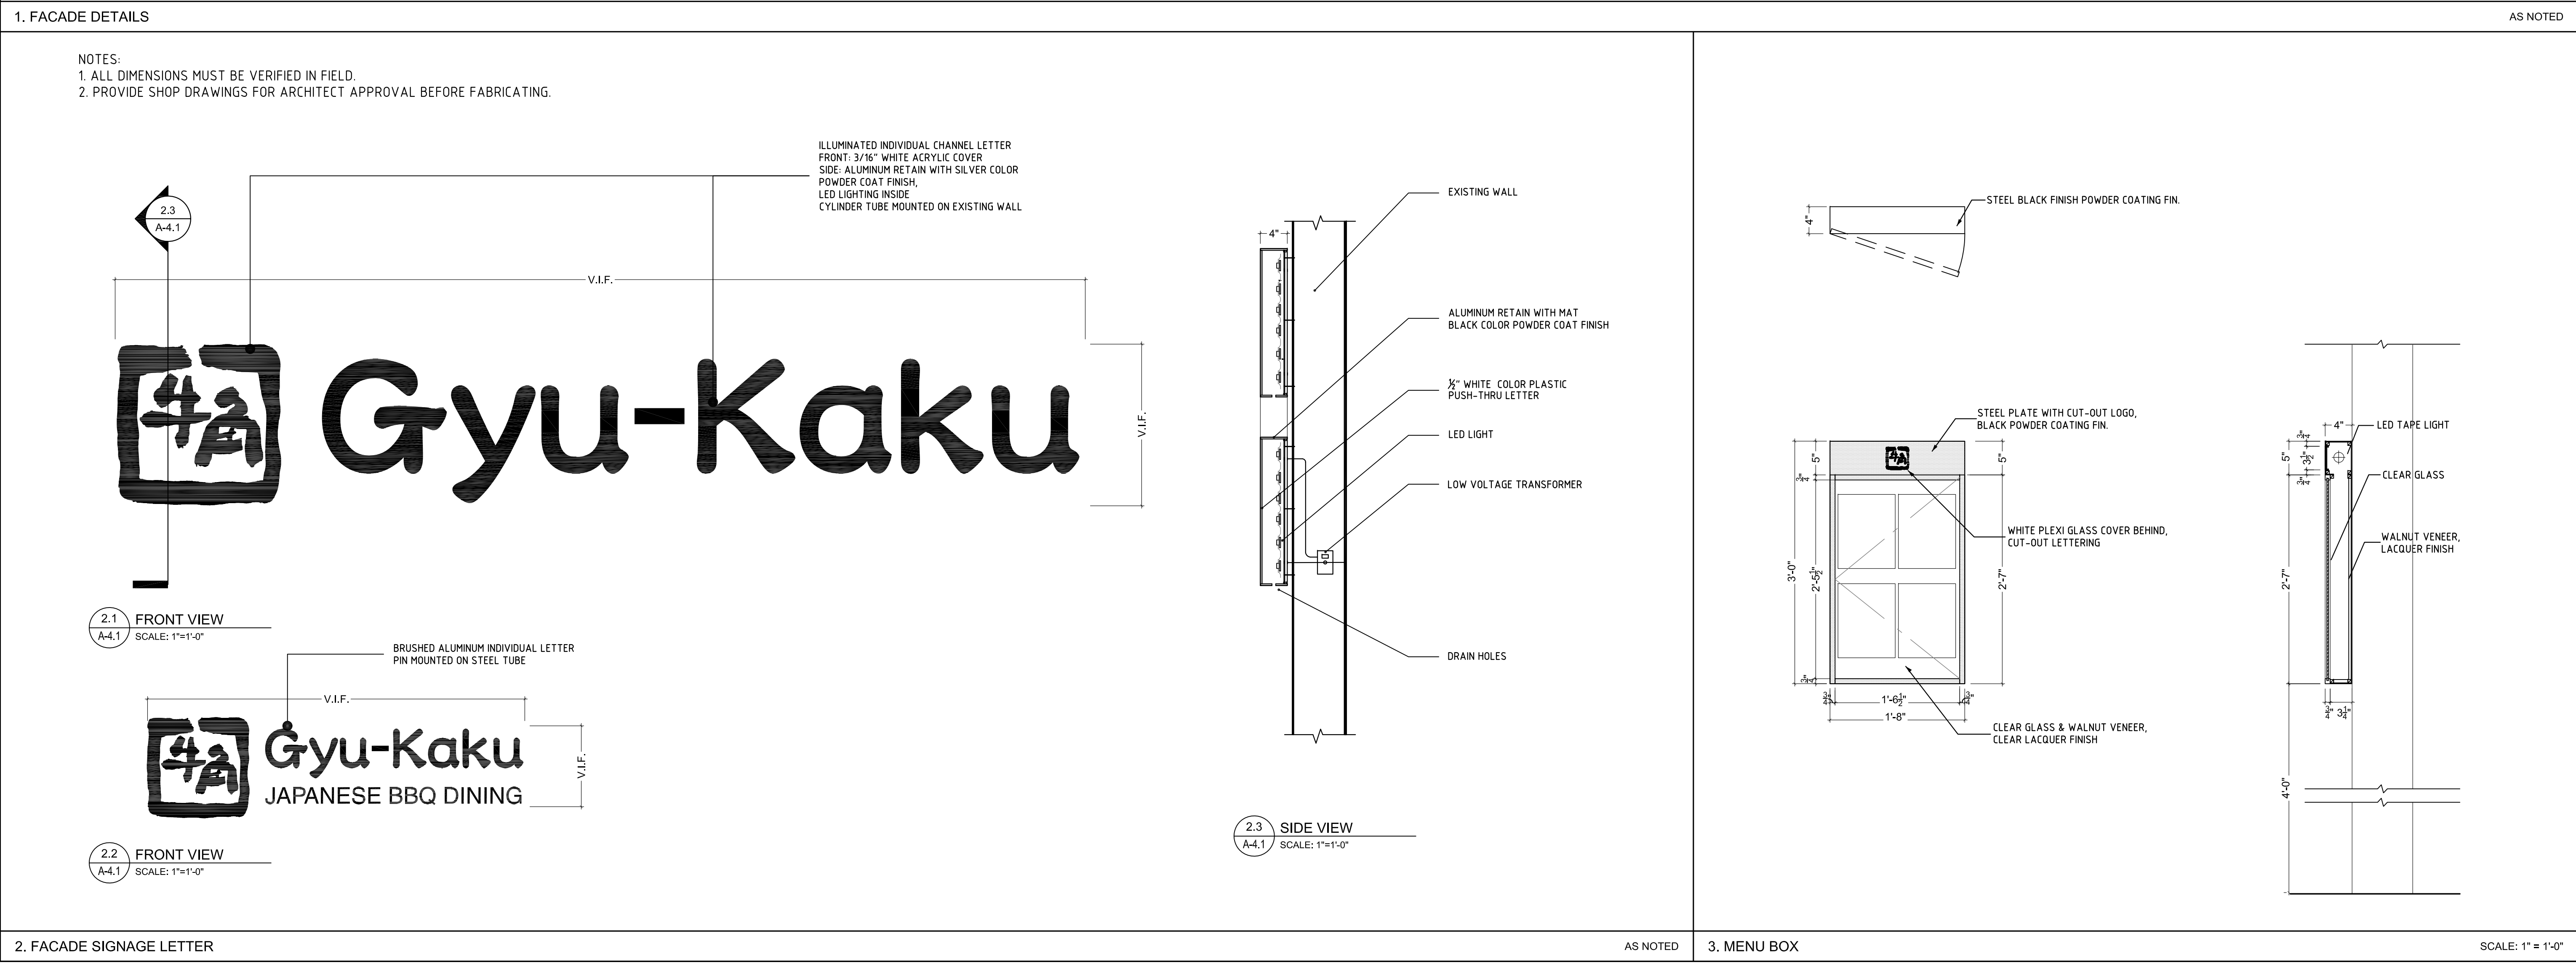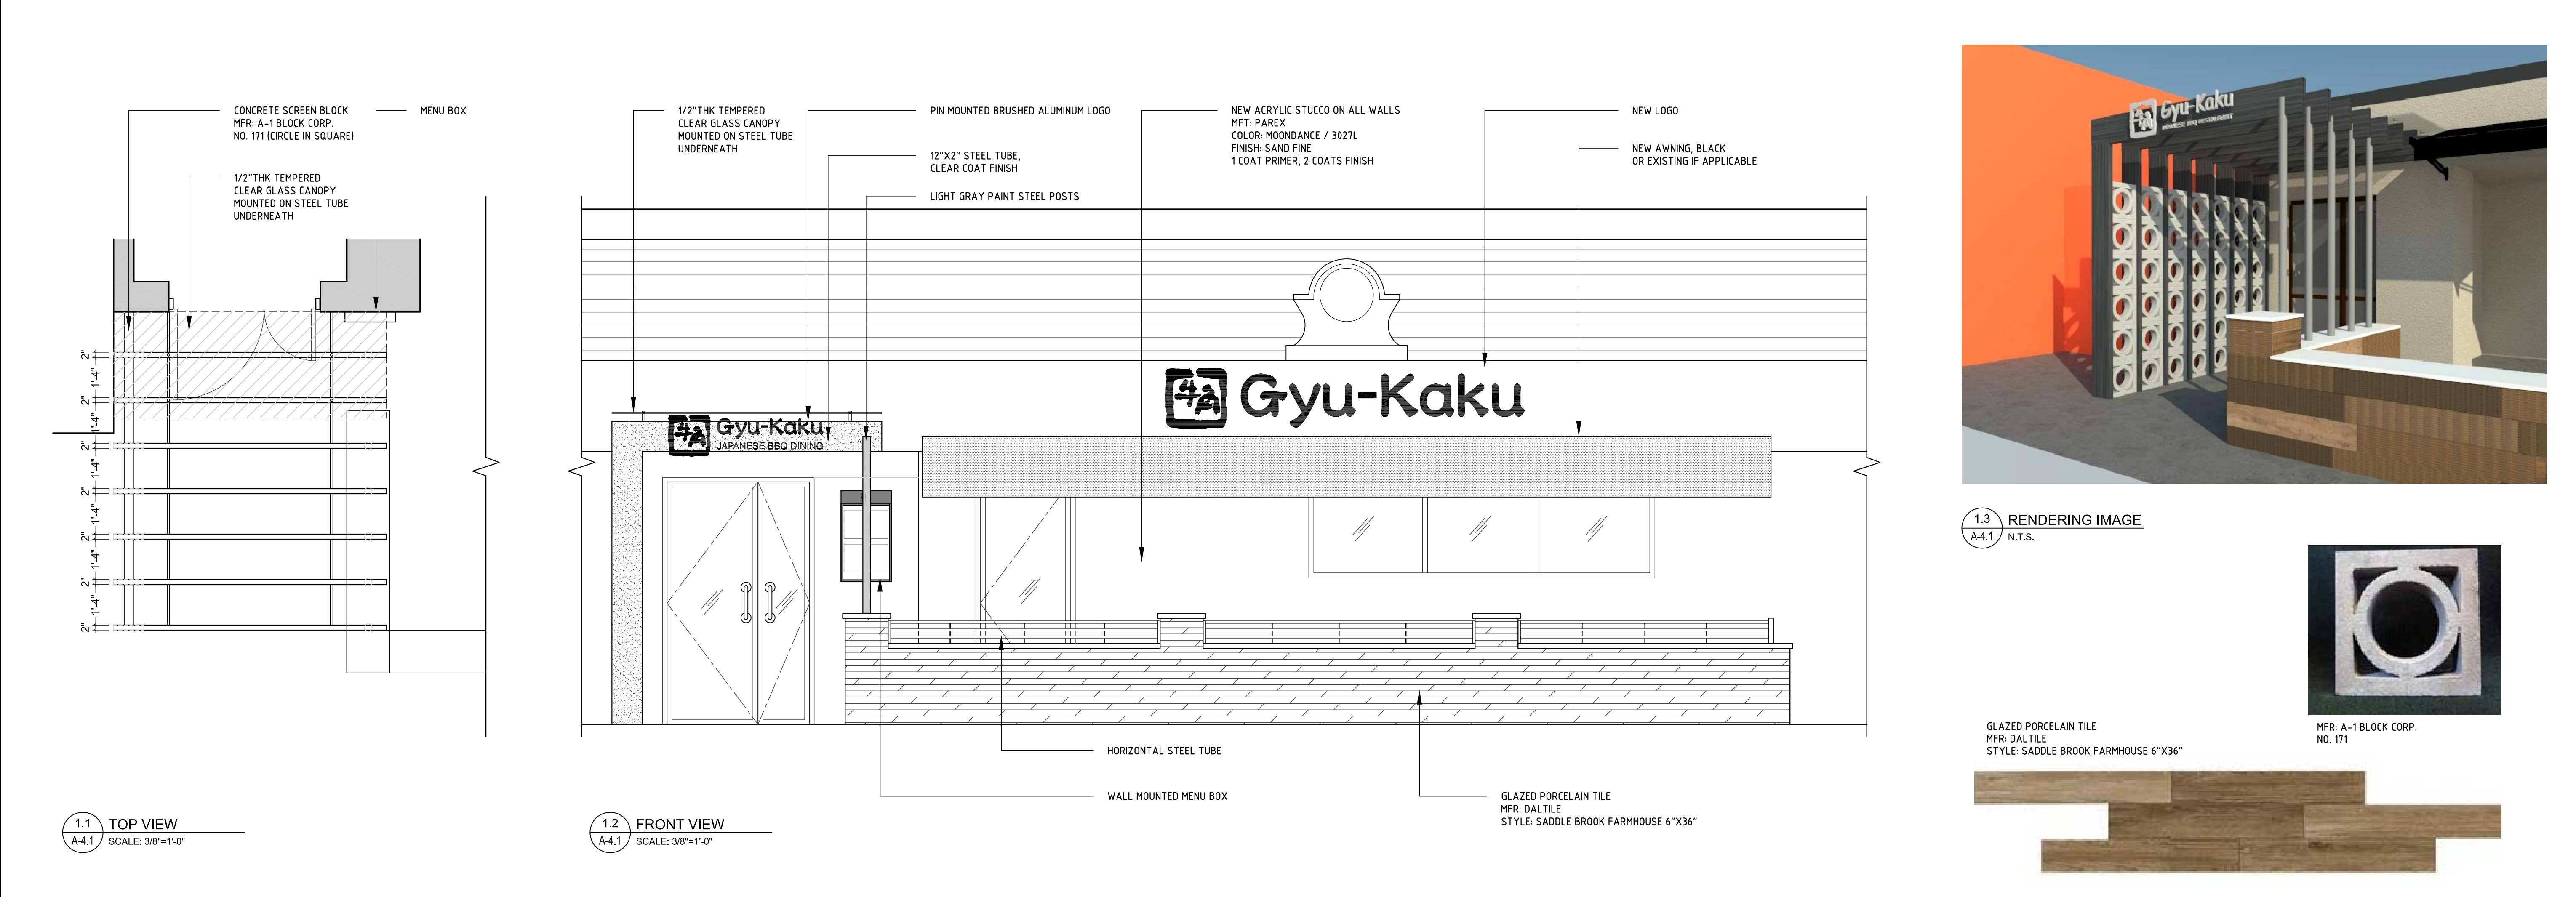

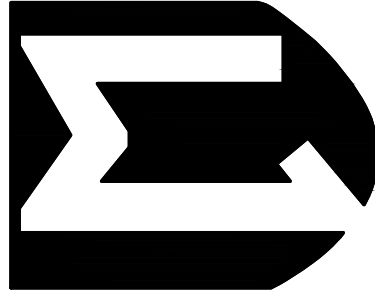

EVER DESIGN & BUILD CORP.

2515 FABENS RD,
Dallas TX 75229
TEL: 972.484.3500
FAX: 972.426.7095

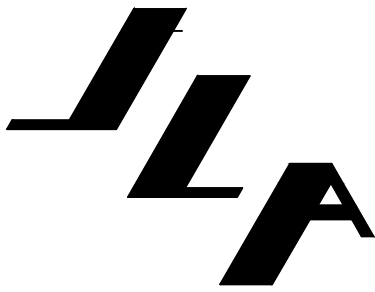


J. Lee, Architect

6822 Winding Rose Trail
Dallas, TX 75252

Phone 469-235-6196
FAX 972-248-6401
Email: junelee41@yahoo.com

BLANK DESIGN

25 Broadway, Brooklyn, NY 11249
T: 347-889-6975
F: 347-889-6974

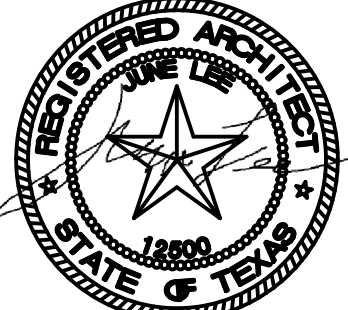

DATE: 02/15/2016

GYU KA KU

5290 BELTLINE RD, STE115,
ADDISON, TEXAS 75254

DRAWN BY: KS

CHECKED BY: JL

DATE: 02/15/2016

REVISIONS:

NO.	DESCRIPTION	DATE

PROJECT NO.:

TITLE:
FACADE AND
SIGNAGE DETAILS

SHEET NO.:
A401