


see updated Site MPAC and Fields file

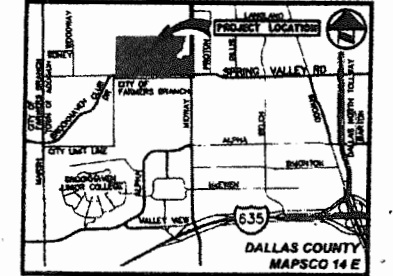

ACTION		
	APPROVED	DENIED
STAFF	Date _____	Initials _____
COUNCIL	Date _____	Initials _____

See the Staff Approval Letter or Council Result Memo for any conditions associated with the approval of the project.

- SCALE
1. ANY REVISION TO THIS PLAN WILL REQUIRE TOWN APPROVAL AND WILL REQUIRE REVISIONS TO ANY CORRESPONDING PLANS TO AVOID CONFLICTS BETWEEN PLANS.
 2. OPEN STORAGE, WHERE PERMITTED, SHALL BE SCREENED IN ACCORDANCE WITH THE ZONING ORDINANCE.
 3. BUILDINGS WITH AN AGGREGATE SUM OF 5,000 SQUARE FEET OF GROUND IN A LOT SHALL HAVE AUTOMATIC FIRE SPRINKLERS INSTALLED THROUGHOUT ALL UTILITIES. ALTERNATE FIRE PROTECTION MEANS MAY BE APPROVED BY THE FIRE DEPARTMENT.
 4. ALL SIGNAGE IS SUBJECT TO TOWN APPROVAL.
 5. ALL FENCES AND RETAINING WALLS SHALL BE MARKED ON THE SITE PLAN AND ARE SUBJECT TO GRADING INSPECTION UPON APPROVAL.

ENGINEER/SURVEYOR:
 PACHECO KOCH CONSULTING ENGINEERS, LLC.
 7557 RAMBLER ROAD, SUITE 1400
 DALLAS, TX 75231
 PHONE: 972-235-3031
 CONTACT: JUSTIN WALDRIP

OWNER:
 GREENHILL SCHOOL
 4141 SPRING VALLEY ROAD
 ADDISON, TEXAS 75001-3615
 PHONE: (972) 628-5400
 CONTACT: *Mike Willis*


GREENHILL SCHOOL ADDITION
 BEING A REPLAT OF GREENHILL SCHOOL ADDITION
 AND THE REMAINDER OF LOT 2 OF
 THE REPLAT OF GREENHILL PARK ADDITION
 AN ADDITION TO THE TOWN OF ADDISON, TEXAS
 AND BEING 72.972 ACRES OF LAND OUT OF THE
 THOMAS L. CHENOWETH SURVEY, ABSTRACT NO. 273
 DALLAS COUNTY, TEXAS

- FACADE NOTES**
1. THIS FACADE PLAN IS FOR CONCEPTUAL PURPOSES ONLY. ALL BUILDING PLANS REQUIRE REVIEW AND APPROVAL BY DEVELOPMENT SERVICES.
 2. ALL MECHANICAL UNITS SHALL BE SCREENED FROM PUBLIC VIEW AS REQUIRED BY THE ZONING ORDINANCE.
 3. WHEN PERMITTED, EXPOSED UTILITY BOXES AND CONDUITS SHALL BE PAINTED TO MATCH THE BUILDING.
 4. ALL SIGNAGE AREAS AND LOCATIONS ARE SUBJECT TO APPROVAL BY DEVELOPMENT SERVICES.
 5. ROOF ACCESS SHALL BE PROVIDED INTERNALLY UNLESS OTHERWISE PERMITTED BY THE CHIEF BUILDING OFFICIAL.


GREENHILL SCHOOL

SUP Request: 6 Temporary Classroom Trailers (1,536 sq ft each)
 1 Temporary Bathroom Trailer (408 sq ft)


Texas Industrialized Building Code Council
 IBC IRC
 Approval Date: 5/16/18
APPROVED
 PFS CORPORATION
 IHDR- 7

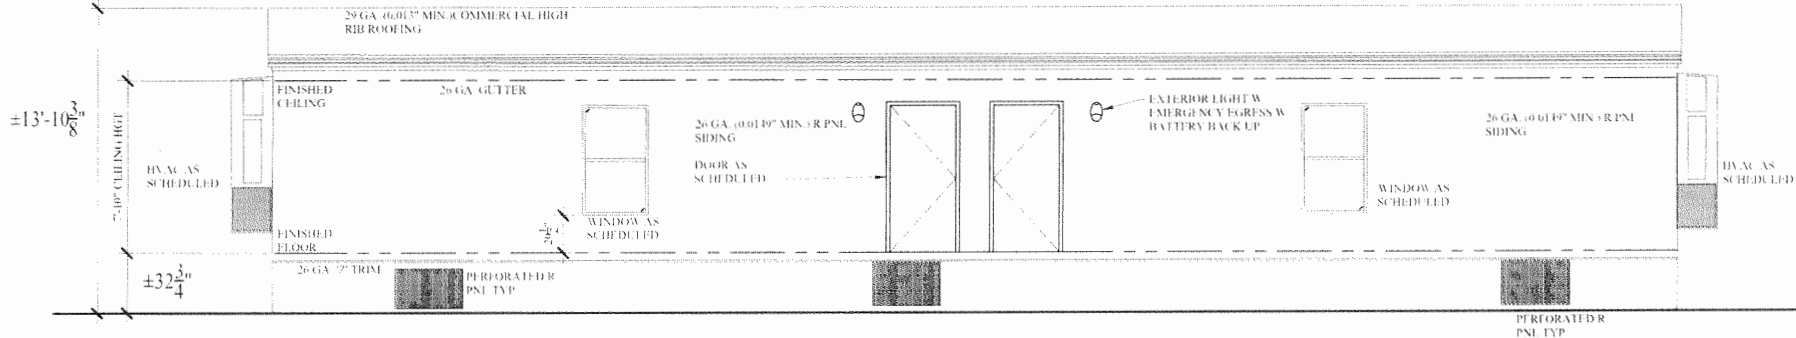


1 FRONT ELEVATION
 SCALE: 1/4" = 1'-0"

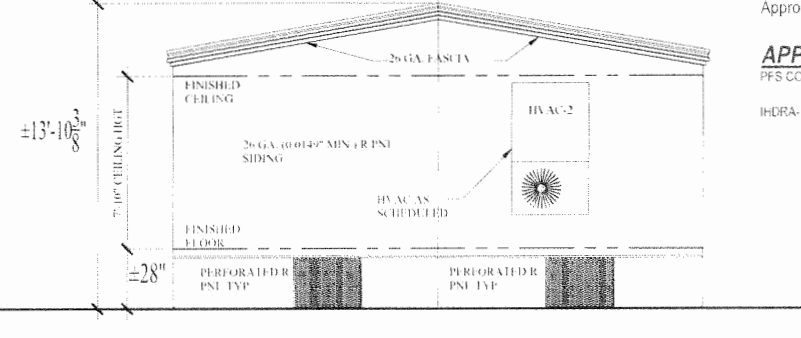

2 RIGHT ELEVATION
 SCALE: 1/4" = 1'-0"

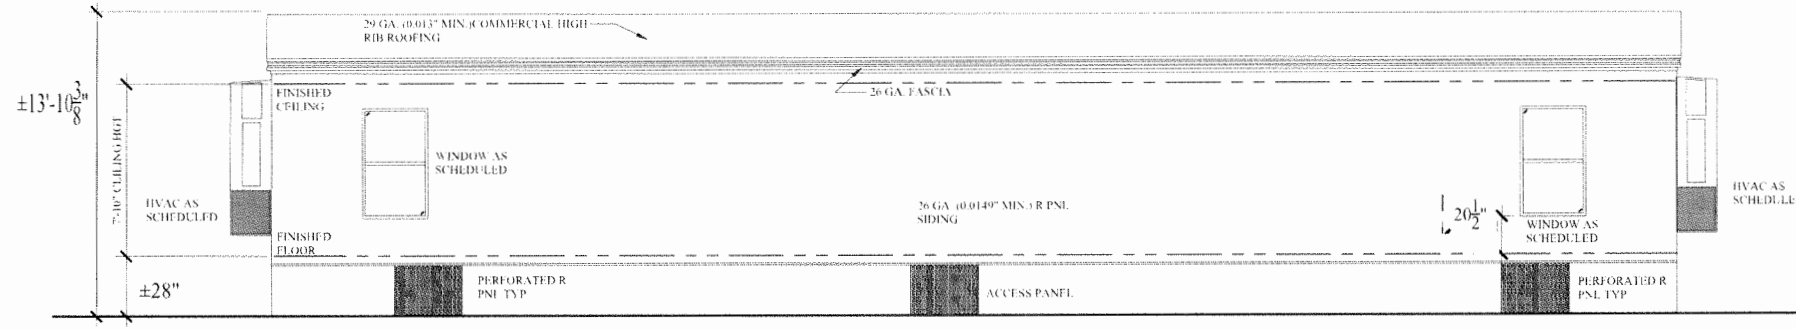



3 REAR ELEVATION
 SCALE: 1/4" = 1'-0"

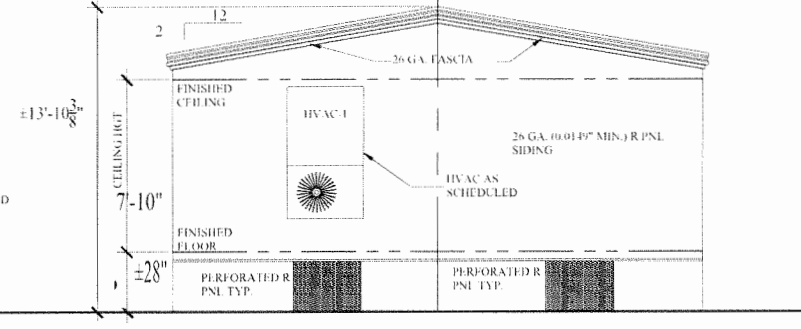

4 LEFT ELEVATION
 SCALE: 1/4" = 1'-0"

FACADE NOTES

1. THIS FACADE PLAN IS FOR CONCEPTUAL PURPOSES ONLY. ALL BUILDING PLANS REQUIRE REVIEW AND APPROVAL BY DEVELOPMENT SERVICES.
2. ALL MECHANICAL UNITS SHALL BE SCREENED FROM PUBLIC VIEW AS REQUIRED BY THE ZONING ORDINANCE.
3. WHEN PERMITTED, EXPOSED UTILITY BOXES AND CONDUITS SHALL BE PAINTED TO MATCH THE BUILDING.
4. ALL SIGNAGE AREAS AND LOCATIONS ARE SUBJECT TO APPROVAL BY DEVELOPMENT SERVICES.
5. ROOF ACCESS SHALL BE PROVIDED INTERNALLY, UNLESS OTHERWISE PERMITTED BY THE CHIEF BUILDING OFFICIAL.

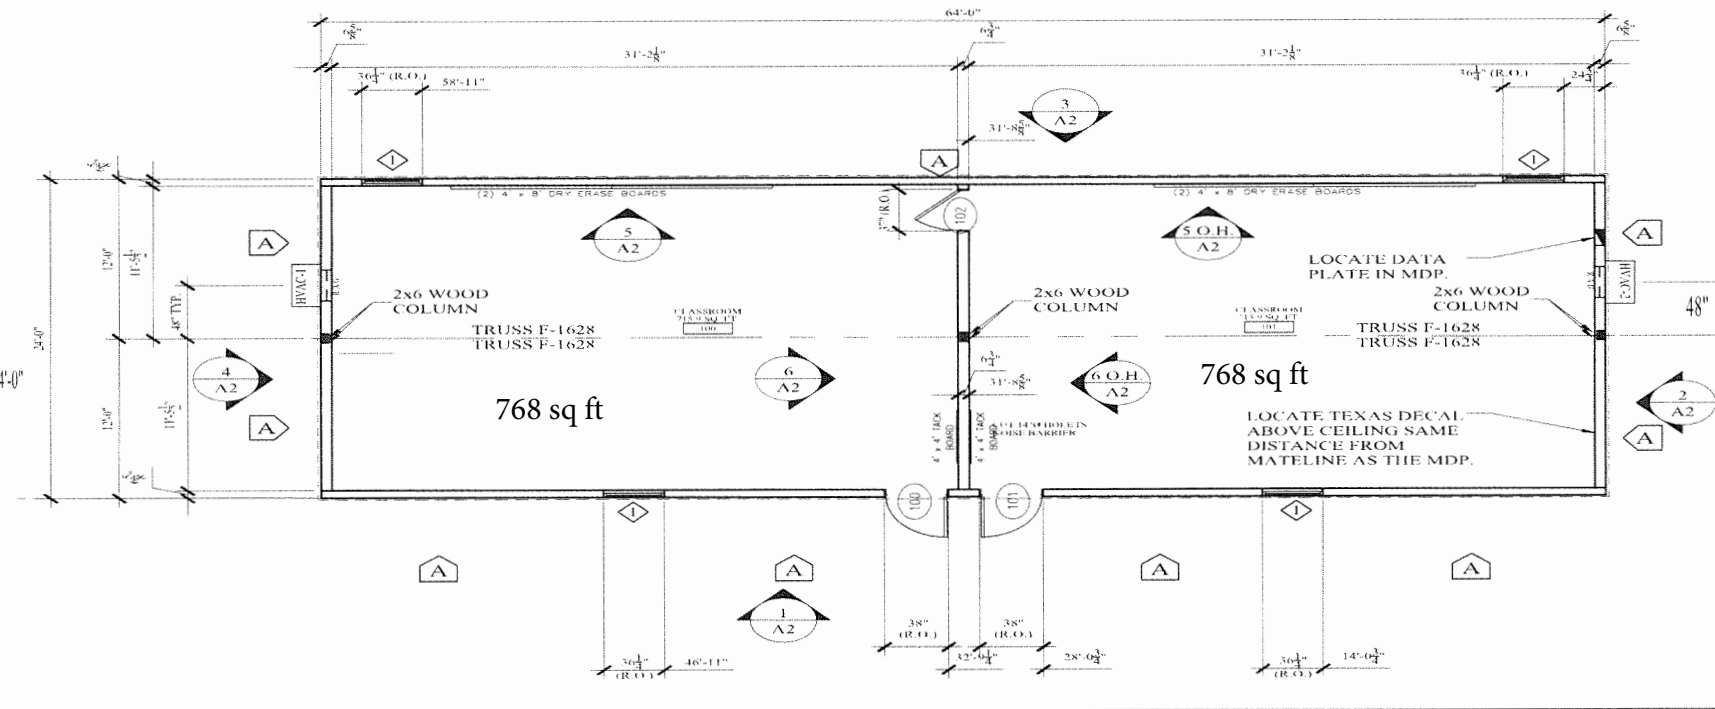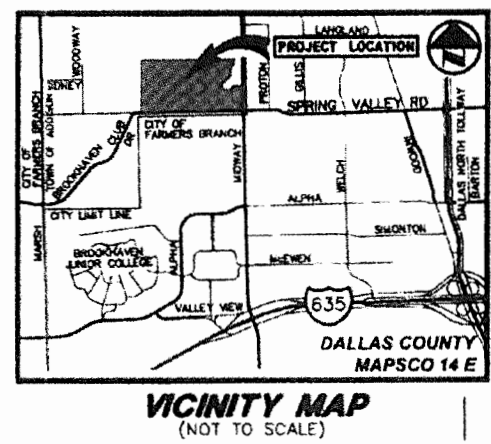

Total Area of Classroom Trailer: 1,536 sq ft
 Total Number of Classroom Trailers Proposed: 6

OWNER:
GREENHILL SCHOOL
4141 SPRING VALLEY ROAD
ADDISON, TEXAS 75001-3615
PHONE: (972) 628-5400
CONTACT: Mike Willis


ACTION		
APPROVED	DENIED	
STAFF	Date	Initials
COUNCIL	Date	Initials

See the Staff Approval Letter or Council Result Memo for any conditions associated with the approval of the project.

NOTE

1. ANY REVISION TO THIS PLAN WILL REQUIRE TOWN APPROVAL AND WILL REQUIRE REVISIONS TO ANY CORRESPONDING PLANS TO AVOID CONFLICTS BETWEEN PLANS.
2. OPEN STORAGE, WHERE PERMITTED, SHALL BE SCREENED IN ACCORDANCE WITH THE ZONING ORDINANCE.
3. BUILDINGS WITH AN AGGREGATE SUM OF 5,000 SQUARE FEET OR GREATER ON A LOT SHALL HAVE AUTOMATIC FIRE SPRINKLERS INSTALLED THROUGHOUT ALL STRUCTURES. ALTERNATIVE FIRE PROTECTION MEASURES MAY BE APPROVED BY THE FIRE DEPARTMENT.
4. ALL SIGNAGE IS SUBJECT TO TOWN APPROVAL.
5. ALL FENCES AND RETAINING WALLS SHALL BE SHOWN ON THE SITE PLAN AND ARE SUBJECT TO BUILDING INSPECTION DIVISION APPROVAL.

Bowers Engineering Services, Inc.
 Texas
 Registration Number F-15468
 Expires: 06/30/2021

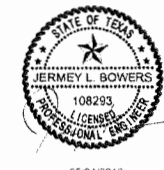

05/04/2018

PLAN REVISIONS

MARK

© COPYRIGHT NOTICE

REGISTERED ARCHITECT
 STATE OF TEXAS
 05-04-18

RAMTECH
 Building Systems, Inc.
 1402 U.S. HWY. 287 SOUTH
 MANSFIELD, TEXAS 76063

PROJECT: RAMTECH BUILDING SYSTEMS INC.
 LT 2017 DRY DBL CLASSROOM
 24'-0" X 64'-0" MODULAR
 LOCATION: TEXAS


PROJECT NUMBER:

DATE: 5-04-18


DRAWN BY: LH

SHEET NO. A2


A-878.03

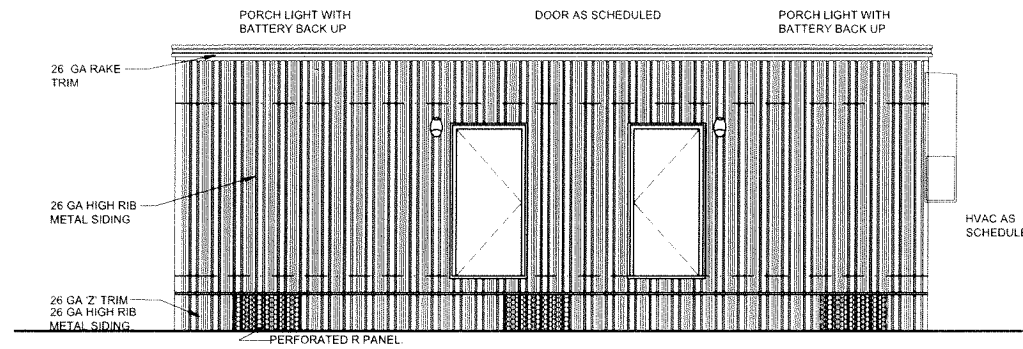


1 FRONT ELEVATION
SCALE: 1/4" = 1'-0"

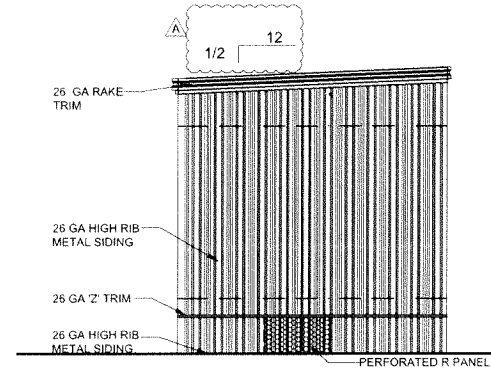



2 WEST ELEVATION
SCALE: 1/4" = 1'-0"

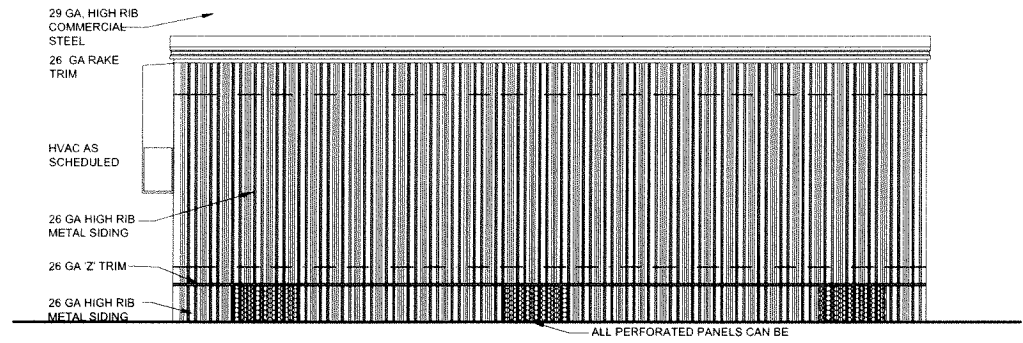


2 NORTH ELEVATION
SCALE: 1/4" = 1'-0"

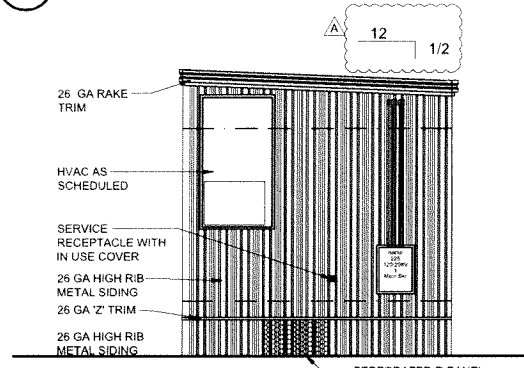


4 EAST ELEVATION
SCALE: 1/4" = 1'-0"

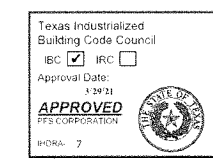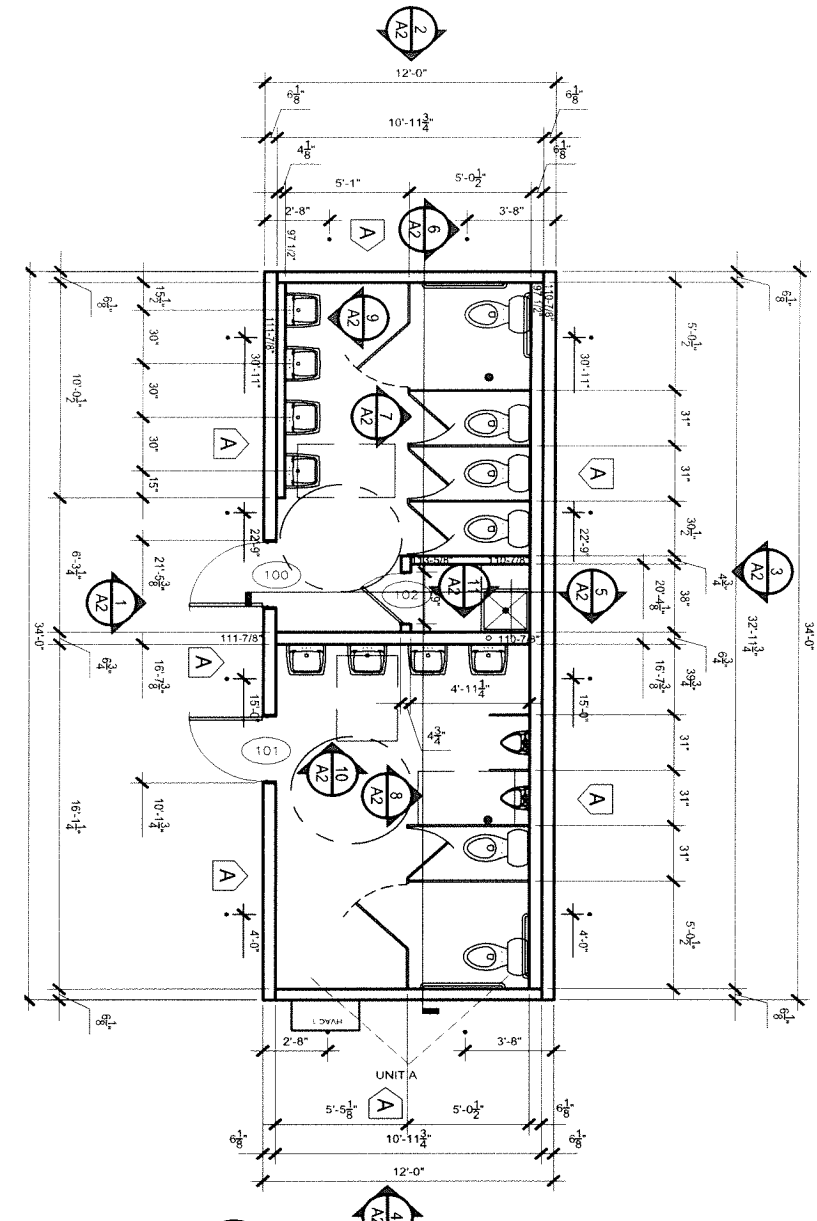

Bowers Engineering Services, Inc.
Texas
Registration Number: F-13456
Expires: 09/30/2021

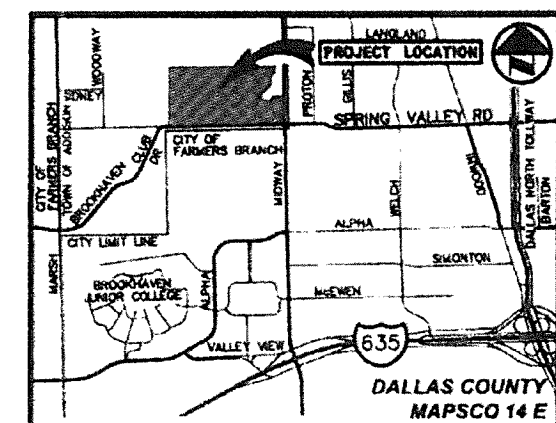

VICINITY MAP
(NOT TO SCALE)

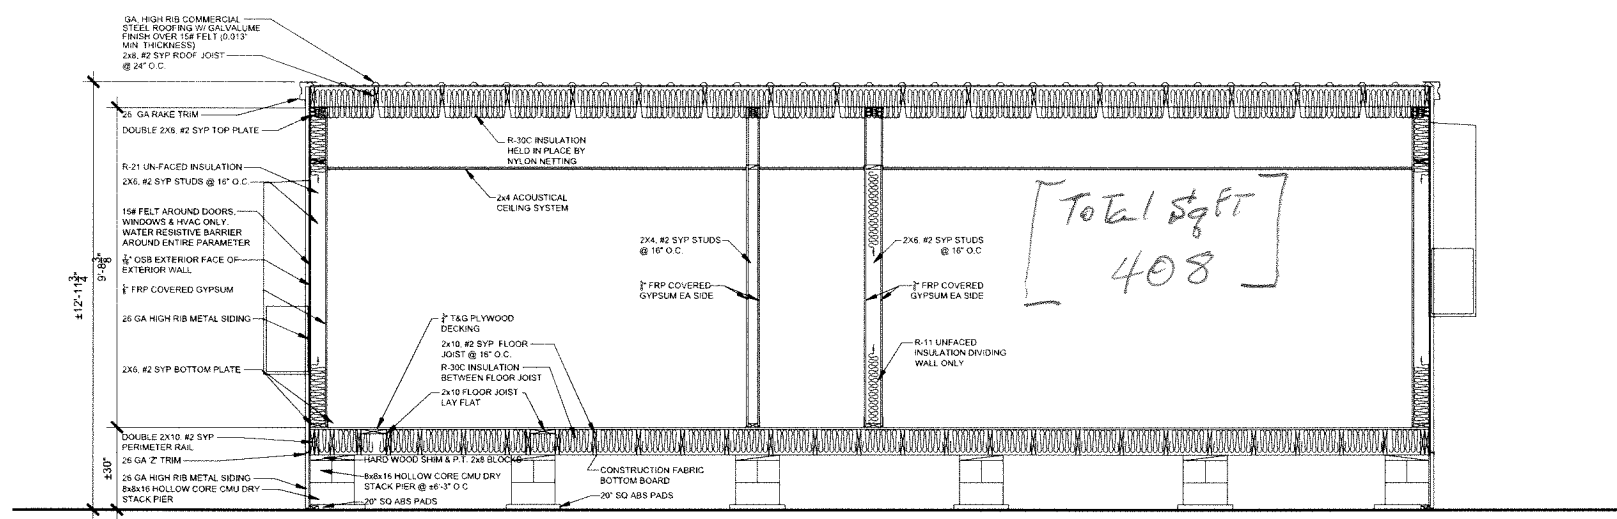

SECTION

FACADE NOTES

1. THIS FACADE PLAN IS FOR CONCEPTUAL PURPOSES ONLY. ALL BUILDING PLANS REQUIRE REVIEW AND APPROVAL BY DEVELOPMENT SERVICES.
2. ALL MECHANICAL UNITS SHALL BE SCREENED FROM PUBLIC VIEW AS REQUIRED BY THE ZONING ORDINANCE.
3. WHEN PERMITTED, EXPOSED UTILITY BOXES AND CONDUITS SHALL BE PAINTED TO MATCH THE BUILDING.
4. ALL SIGNAGE AREAS AND LOCATIONS ARE SUBJECT TO APPROVAL BY DEVELOPMENT SERVICES.
5. ROOF ACCESS SHALL BE PROVIDED INTERNALLY, UNLESS OTHERWISE PERMITTED BY THE CHIEF BUILDING OFFICIAL.

- NOTE**
1. ANY REVISION TO THIS PLAN WILL REQUIRE TOWN APPROVAL AND WILL REQUIRE REVISIONS TO ANY CORRESPONDING PLANS TO AVOID CONFLICTS BETWEEN PLANS.
 2. OPEN STORAGE, WHERE PERMITTED, SHALL BE SCREENED IN ACCORDANCE WITH THE ZONING ORDINANCE.
 3. BUILDINGS WITH AN AGGREGATE SUM OF 5,000 SQUARE FEET OR GREATER ON A LOT SHALL HAVE AUTOMATIC FIRE SPRINKLERS INSTALLED THROUGHOUT ALL STRUCTURES. ALTERNATIVE FIRE PROTECTION MEASURES MAY BE APPROVED BY THE FIRE DEPARTMENT.
 4. ALL SIGNAGE IS SUBJECT TO TOWN APPROVAL.
 5. ALL FENCES AND RETAINING WALLS SHALL BE SHOWN ON THE SITE PLAN AND ARE SUBJECT TO BUILDING INSPECTION DIVISION APPROVAL.

ACTION	
APPROVED	DENIED
STAFF	_____
_____	_____
Date	Initials
COUNCIL	_____
_____	_____
Date	Initials

See the Staff Approval Letter or Council Result Memo for any conditions associated with the approval of the project.

PLAN REVISIONS

MARK	REVISION

RAMTECH
Building Systems, Inc.
1402 U.S. HWY. 387 SOUTH
MANSFIELD, TEXAS 76063

PROJECT: GREENHILL SCHOOL
PORTABLE TOILET TRAILER
12'-0" X 34'-0" MODULAR
LOCATION: ADDISON, TEXAS

PROJECT NUMBER: 210304
DATE: 3-25-21
DRAWN BY: LH
SHEET NO.: A2
A-969.02