

# SUMMARY DRAWING

## SUMMARY - FREESTANDING SIGNS & MENUS

DRAWING #:

**32722**

CLIENT:

DUTCH BROS - TX3301  
14280 MARSH LN.  
ADDISON, TX 75501


DATE OF SHOP DRAWING:

6/3/21

SHOP REVISIONS:

SALES:	CONCEPT DESIGN:	PROD. DESIGN:	PAGE NO:
NJ	CH	CH	2 of 2

**ES&A SIGN & AWNING**  
89975 PRAIRIE RD. | EUGENE, OR 97402  
P 541.485.5546 | F 541.485.5813

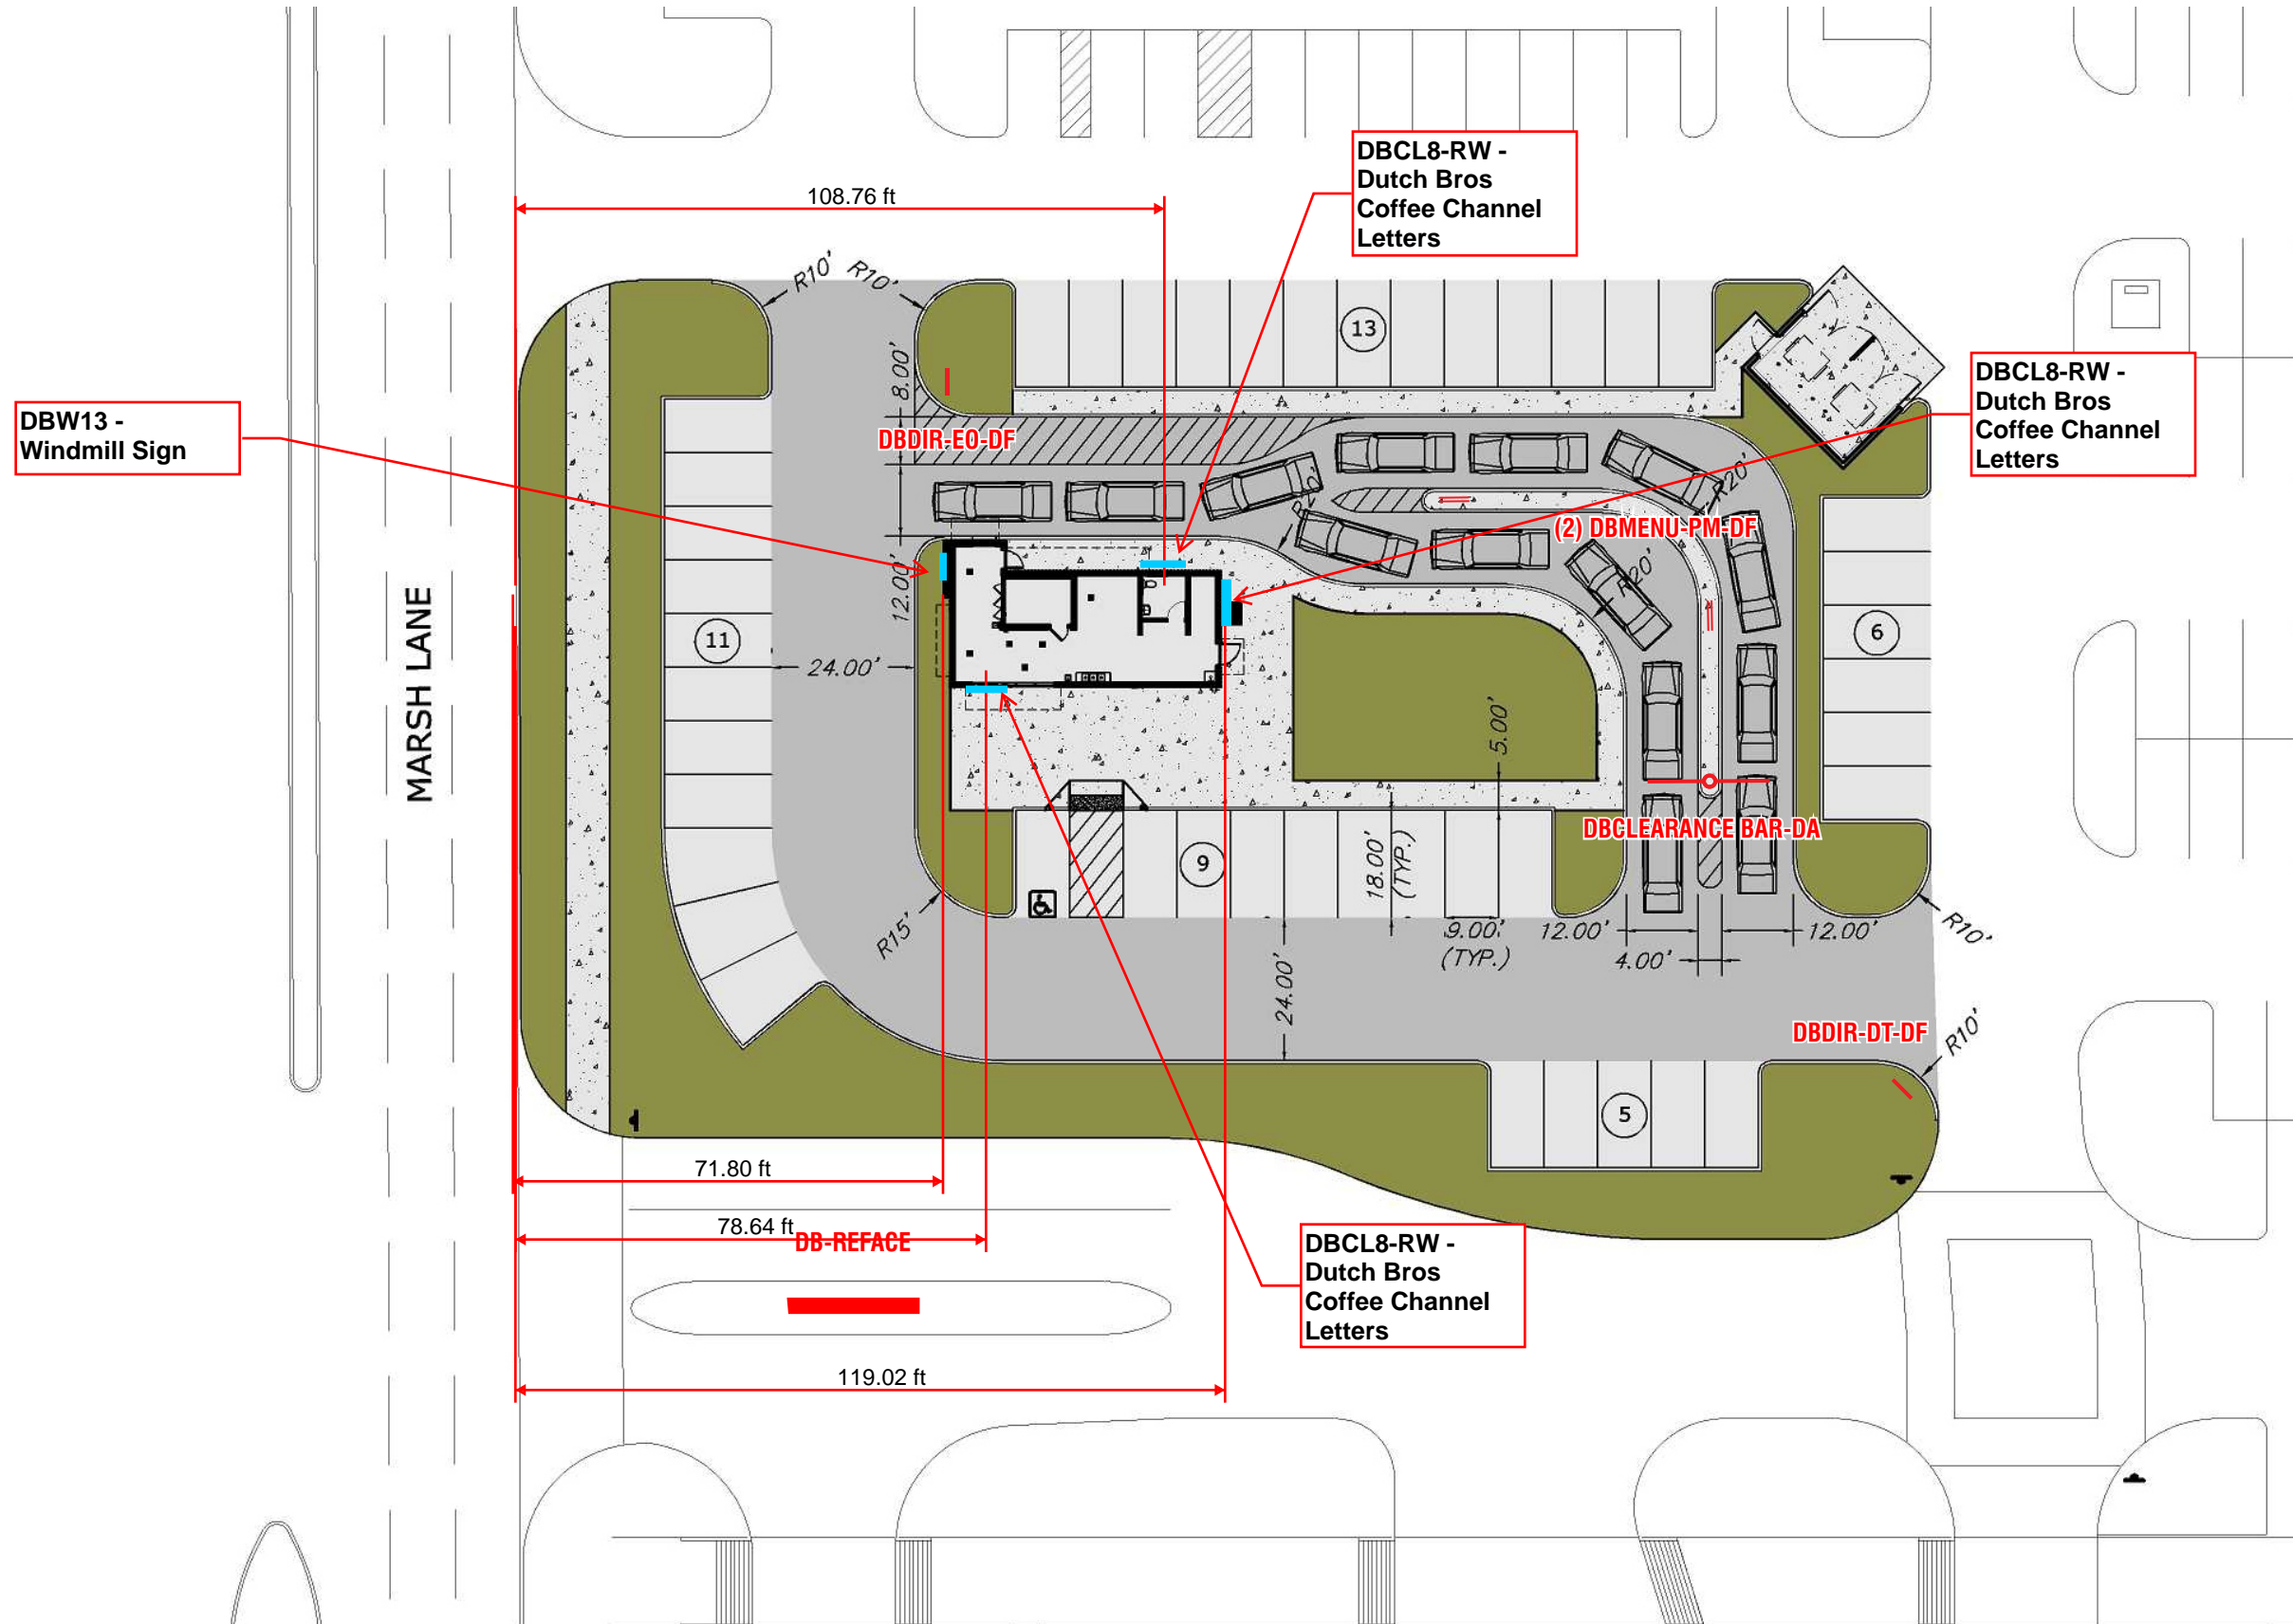

# SUMMARY DRAWING

## SUMMARY - BUILDING SIGNS & MENUS

DRAWING #:

**32722**

CLIENT:

DUTCH BROS - TX3301  
14280 MARSH LN.  
ADDISON, TX 75501


DATE OF SHOP DRAWING:

6/3/21

SHOP REVISIONS:

SALES:	CONCEPT DESIGN:	PROD. DESIGN:	PAGE NO:
NJ	CH	CH	1 of 2

**ES&A SIGN & AWNING**  
89975 PRAIRIE RD. | EUGENE, OR 97402  
P 541.485.5546 | F 541.485.5813

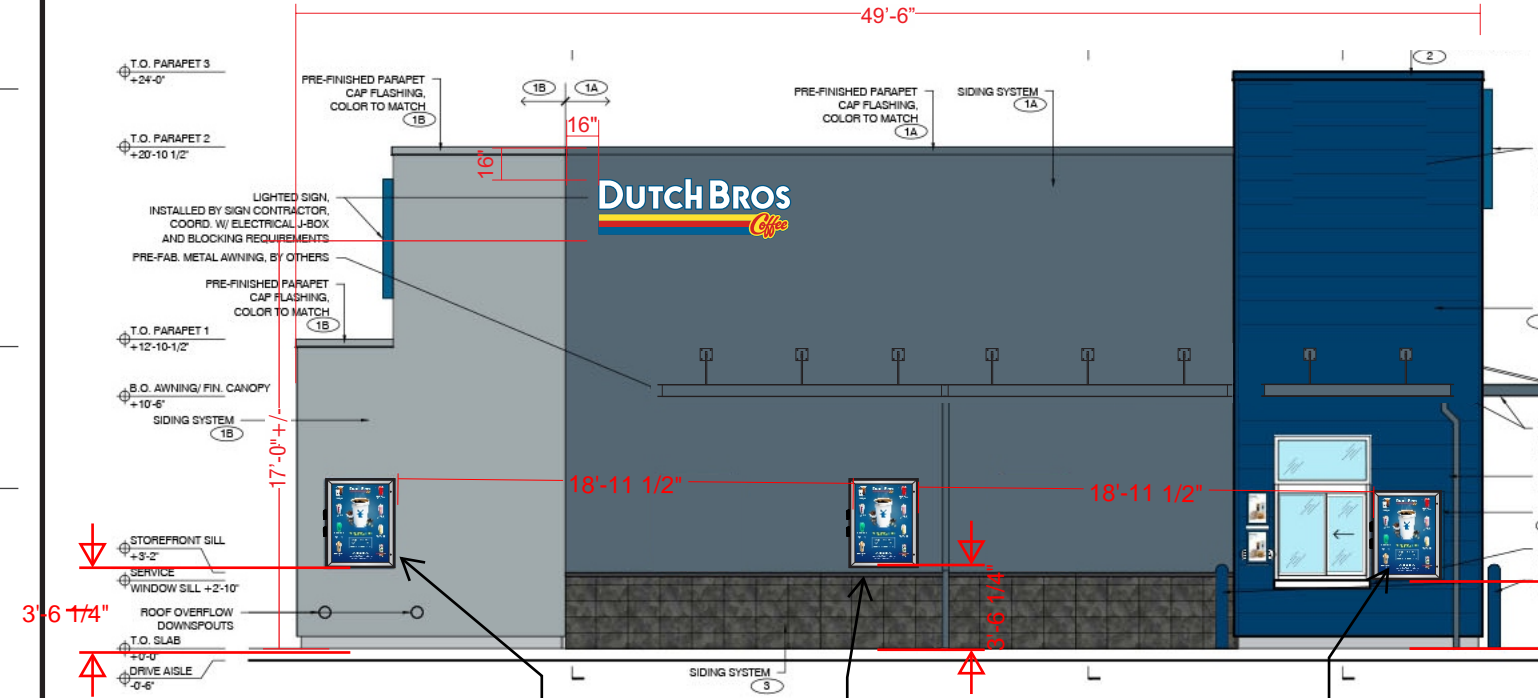


**NORTH ELEVATION**  
SCALE: 1/8" = 1'-0"


Monthly Campaign for fund-raiser events

Monthly drink special

Standard Menu

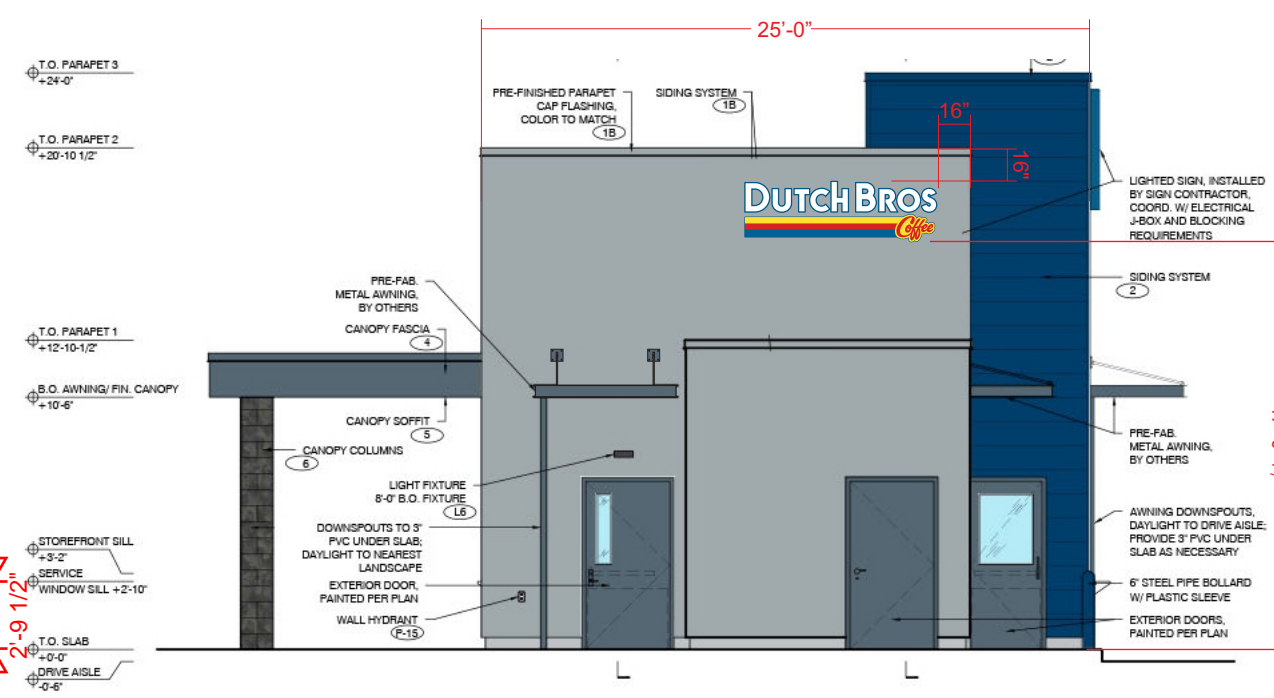

**EAST ELEVATION**  
SCALE: 1/8" = 1'-0"

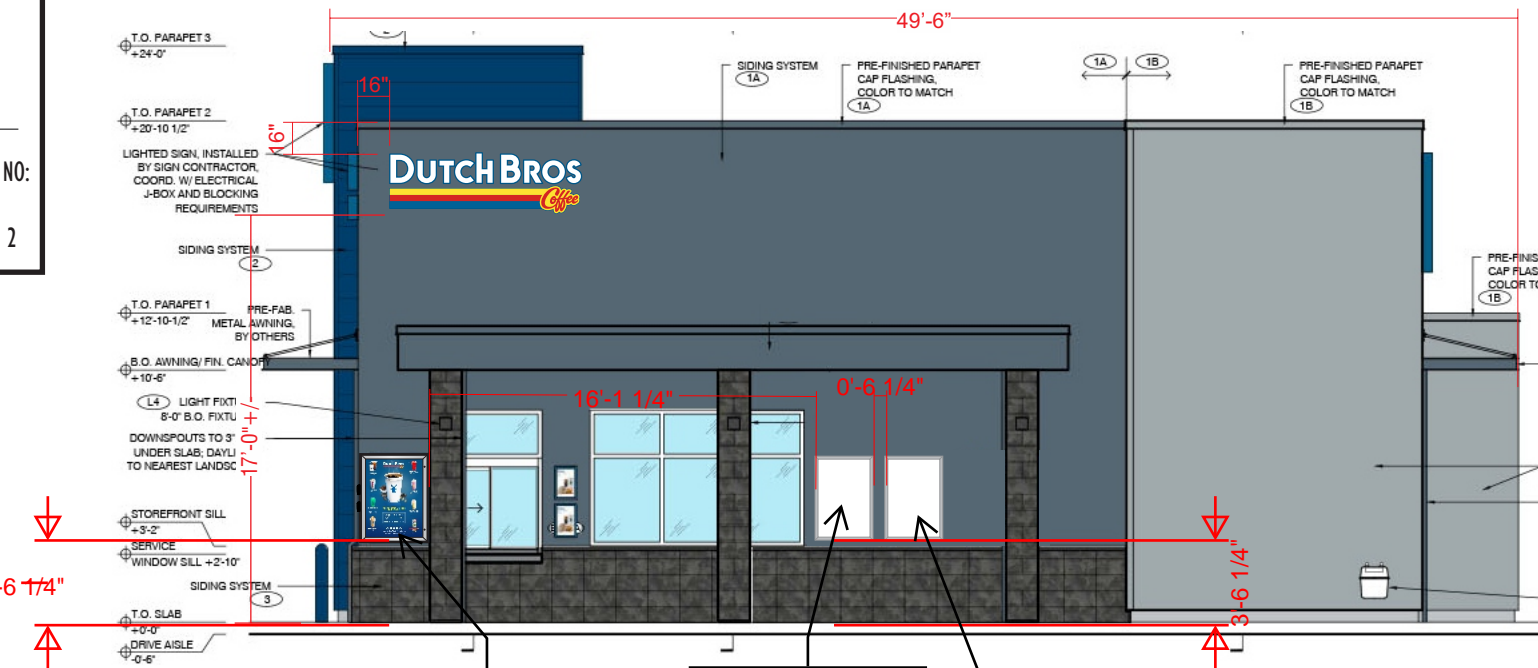


**SOUTH ELEVATION**  
SCALE: 1/8" = 1'-0"

Standard Menu

Monthly drink special

Monthly Campaign for fund-raiser events

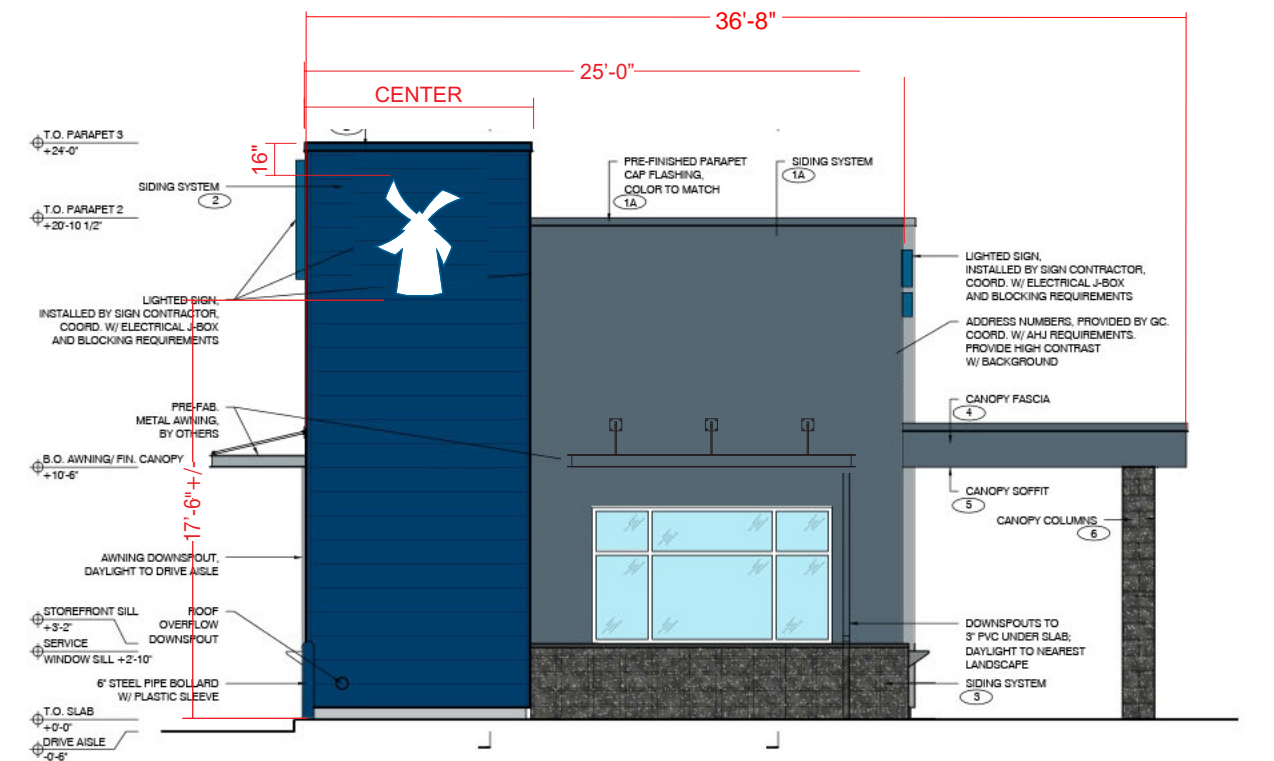

**WEST ELEVATION**  
SCALE: 1/8" = 1'-0"

# FACTORY DRAWING

SCOPE OF WORK: MANUFACTURE & INSTALL (3) SETS OF ILLUMINATED CHANNEL LETTERS WITH REMOTE RACEWAYS



SHOP DRAWING #:  
**32722A**

CLIENT:  
DUTCH BROS - TX3301  
14280 MARSH LN.  
ADDISON, TX 75501


DATE OF SHOP DRAWING:  
6/3/21

SHOP REVISIONS:

SALES:	CONCEPT DESIGN:	PROD. DESIGN:	PAGE NO:
NJ	CH	CH	1 of 1

**ES&A SIGN & AWNING**  
89975 PRAIRIE RD. | EUGENE, OR 97402  
P 541.485.5546 | F 541.485.5813


Sign Area:  
20.16sf  
DBCL8-REMOTE-RW  
SCALE: 3/4" = 1'-0"

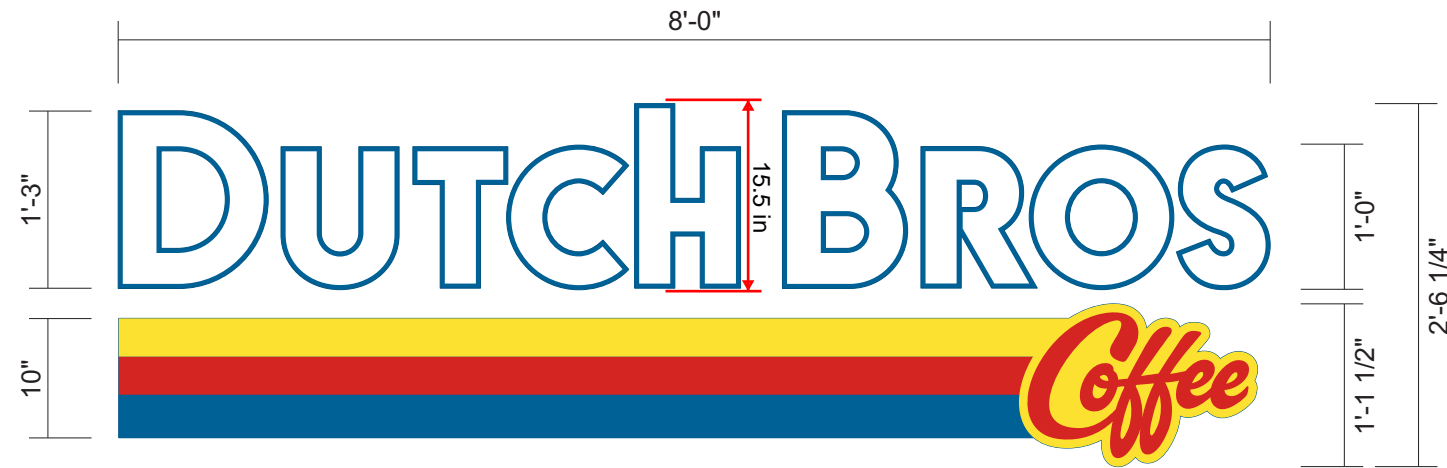

SIDE VIEW




**FABRICATED REMOTE RACEWAY**  
.040 PRE-COAT WHITE ALUMINUM

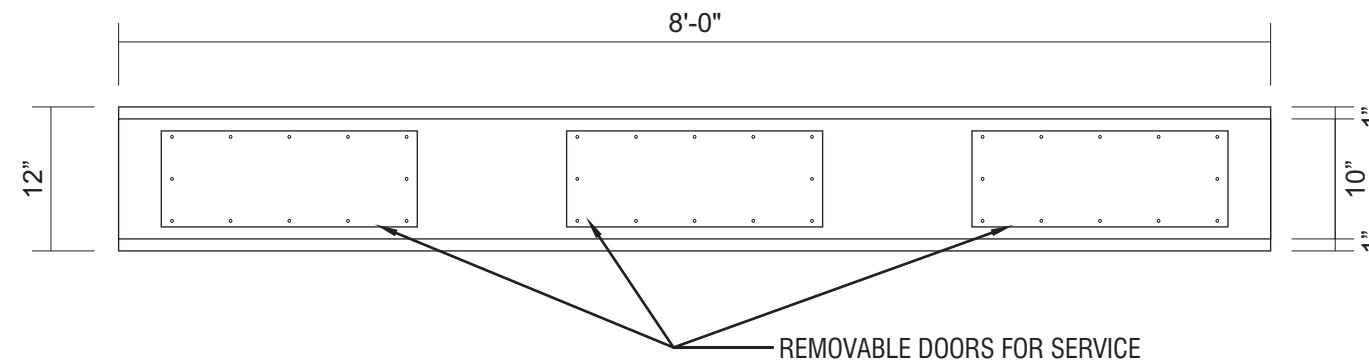

**ATTACHMENT DETAIL**

SCALE: 3/4" = 1'-0"  
CHANNEL LETTERS WITH REMOTE RACEWAY

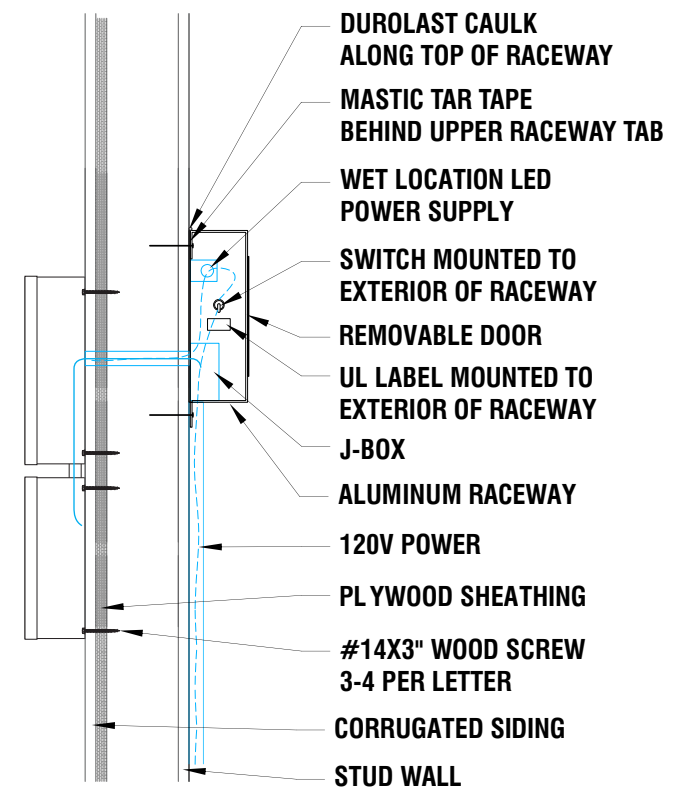

**INTERNALLY ILLUMINATED FACE-LIT FLUSH MOUNTED CHANNEL LETTERS**  
5" DEEP CHANNEL LETTERS.  
RETURNS & TRIM CAP TO MATCH PANTONE 7691 C "INTENSE BLUE".  
WHITE ACRYLIC FACES.  
230-127 INTENSE BLUE PSV, 230-015 YELLOW PSV, 230-33 RED PSV.  
LED ILLUMINATION.  
FLUSH MOUNTED WITH REMOTE RACEWAY BEHIND PARAPET WALL.

**COLOR CODE**

	230-015 YELLOW PSV
	230-33 RED PSV
	230-127 INTENSE BLUE PSV
	WHITE



# FACTORY DRAWING

## SCOPE OF WORK: MANUFACTURE & INSTALL (1) ILLUMINATED WINDMILL LOGO



SHOP DRAWING #:

**32722B**

CLIENT:

DUTCH BROS - TX3301  
14280 MARSH LN.  
ADDISON, TX 75501

DATE OF SHOP DRAWING:

6/3/21

SHOP REVISIONS:

SALES:	CONCEPT DESIGN:	PROD. DESIGN:	PAGE NO:
NJ	CH	CH	1 of 1

**ES&A SIGN & AWNING**


89975 PRAIRIE RD. | EUGENE, OR 97402

P 541.485.5546 | F 541.485.5813


Sign Area  
18.4sf

DBW13


SCALE: 3/4"=1'-0"

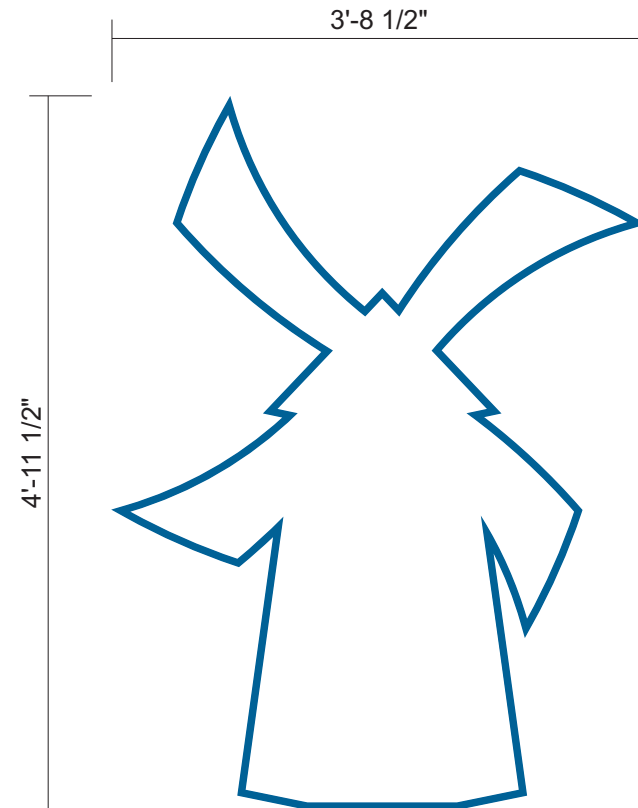

### ATTACHMENT DETAIL

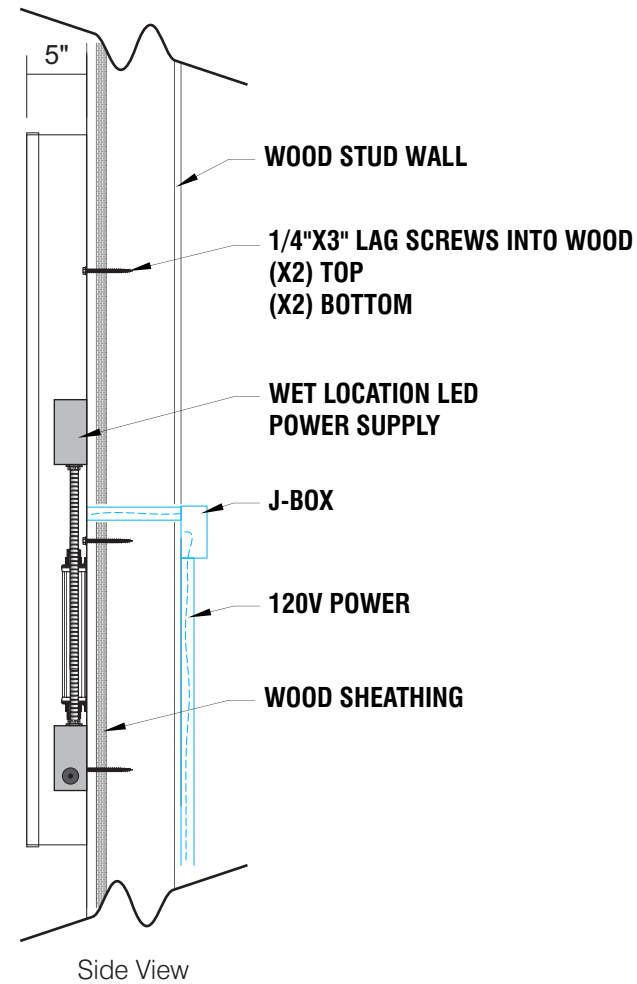

### SELF CONTAINED CHANNEL LOGO

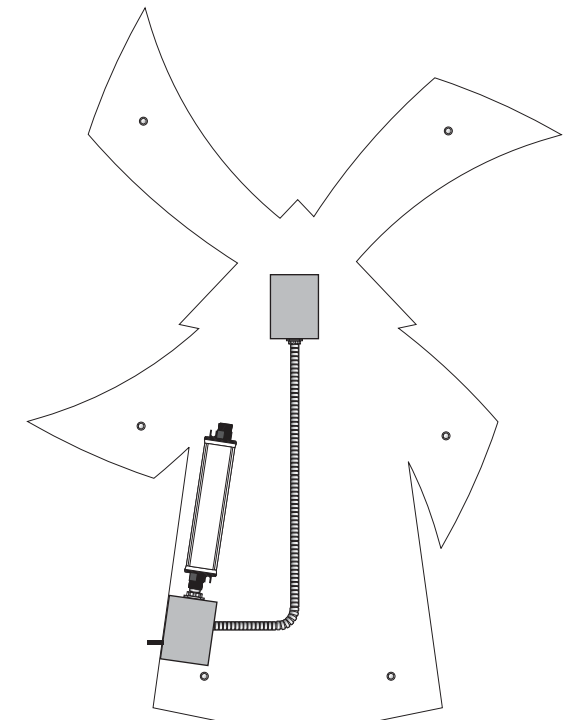

**INTERNALLY ILLUMINATED FACE-LIT FLUSH MOUNTED CHANNEL WRAP LOGO**

**5" DEEP CHANNEL WRAP.**

**RETURNS & TRIM CAP PAINTED TO MATCH PANTONE 7691 C "INTENSE BLUE".**

**WHITE ACRYLIC FACE.**

**230-127 INTENSE BLUE PSV OUTLINE.**

**LED ILLUMINATION.**

**FLUSH MOUNTED SELF CONTAINED INSTALLATION.**

### COLOR CODE

	230-127 INTENSE BLUE PSV
	WHITE

# FACTORY DRAWING

SCOPE OF WORK: PROVIDE (4) ILLUMINATED MENU SIGNS V5 - WALL-MOUNTED



SHOP DRAWING #:  
**32722D**


CLIENT:  
DUTCH BROS - TX3301  
14280 MARSH LN.  
ADDISON, TX 75501

DATE OF SHOP DRAWING:  
6/3/21


SHOP REVISIONS:

SALES:	CONCEPT DESIGN:	PROD. DESIGN:	PAGE NO:
NJ	CH	CH	1 of 1

ES&A SIGN & AWNING  
89975 PRAIRIE RD. | EUGENE, OR 97402  
P 541.485.5546 | F 541.485.5813

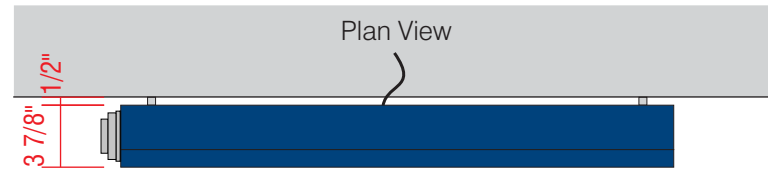

## ATTACHMENT DETAIL ILLUMINATED WALL MOUNTED MENU

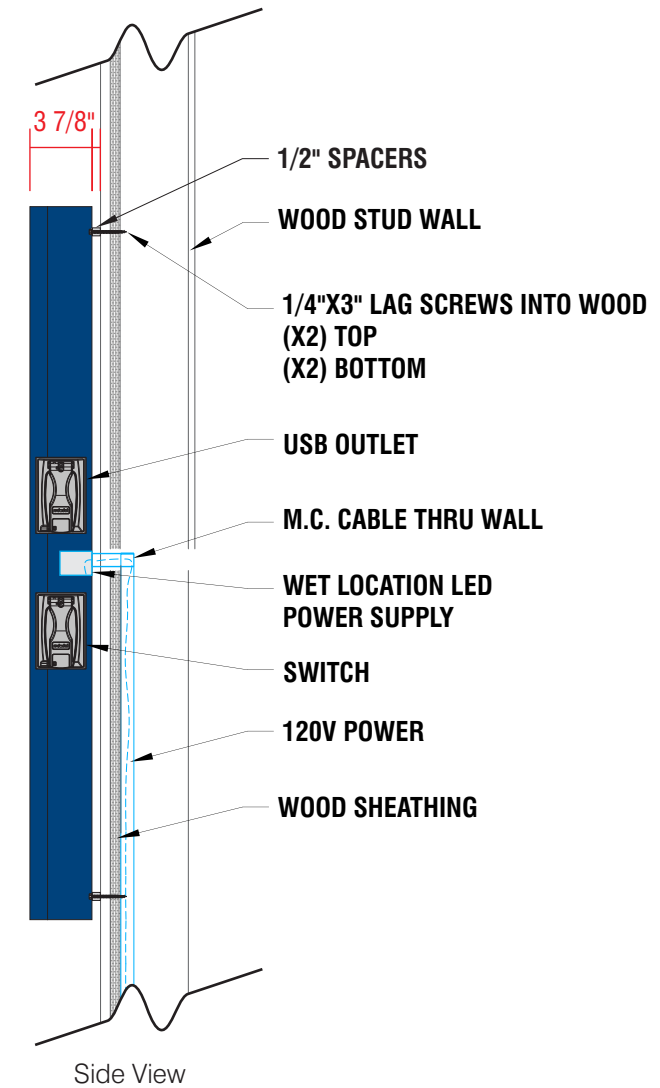

- A WALL-MOUNTED, BACKLIT MENU SIGN**
  - PRINTED MENU PANEL NOT INCLUDED
  - LED OUTDOOR LIGHT BOX
  - LOCKABLE HINGED DOOR
  - ALUMINUM CONSTRUCTION
- B PRINTED LIGHT GUIDE PANEL**
  - AS SEPARATE ORDER

One will be used for monthly drink promotions.  
One will be used for monthly campaigns for charitable organizations.  
Two will be used for standard menu items next to the service windows.  
These are illuminated and intended for customers who are already in the drive-thru.

### COLOR CODE

- DIGITAL PRINT
- POWDER COATED DB CUSTOM DARK BLUE
- POWDER COATED SILVER

SCALE: 1"=1'-0"

# FACTORY DRAWING

SCOPE OF WORK: PROVIDE (2) NON-ILLUMINATED SNAP FRAME MENUS



SHOP DRAWING #:

**32722C**

CLIENT:

DUTCH BROS - TX3301  
14280 MARSH LN.  
ADDISON, TX 75501

DATE OF SHOP DRAWING:

**6/3/21**

SHOP REVISIONS:

SALES:	CONCEPT DESIGN:	PROD. DESIGN:	PAGE NO:
NJ	CH	CH	1 of 1

**ES&A SIGN & AWNING**


89975 PRAIRIE RD. | EUGENE, OR 97402

P 541.485.5546 | F 541.485.5813

## COLOR CODE



SILVER

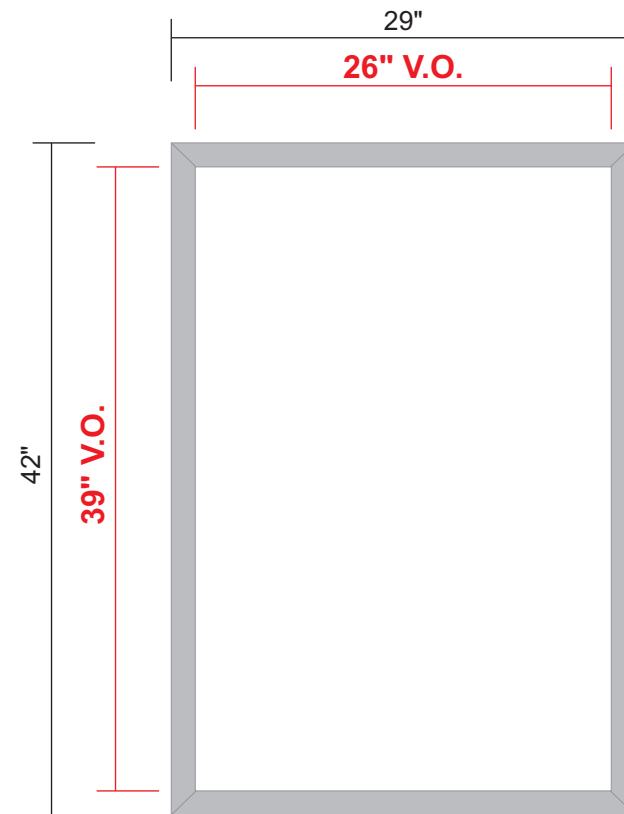

ALUMINUM SNAP FRAME FOR A 27" X 40" POSTER

1 1/4"



SCREW TO EXTERIOR WALL OF BUILDING

One of these signs will be for monthly drink promotions, the other will be for monthly campaigns for charitable organizations. They are non-illuminated and intended for customers who are already in the drive-thru.

SCALE: 1"=1'-0"