



SCHEDULE		
S1	BEN-CL-FL-R-BR-48	1 REQ'D
S2	CUSTOM HALO-LIT WINDOW SIGNS	2 REQ'D
S3	TENANT PANELS	2 REQ'D

These drawings are not for construction purposes. The information contained herein is intended to express design intent only. This original design is the sole property of Blair Image Elements. It cannot be reproduced, copied or exhibited, in whole or in part, without first obtaining written consent from Blair Image Elements.



STORE #: N/A
5000 Belt Line Rd, Suite 600
Addison, TX 75254


Issue Date: 10/19/21		
Drawn By: EBD		
REV	DATE	DESCRIPTION
1	11/11/21	UPDATED S1 SIZE, ADDED CODE CHECK.
2	12/07/21	UPDATED S1 SIZED, REMOVED S2 OPTION 2.

SITE PLAN / SIGN SCHEDULE

Doc #: AD-BEN-98057-211019-2
Blair Project #: 98057
Blair Sales Order #: N/A

Blair Image Elements
5107 Kissell Avenue
Altoona, PA 16601
P: (814) 949.8287
blairimage.com



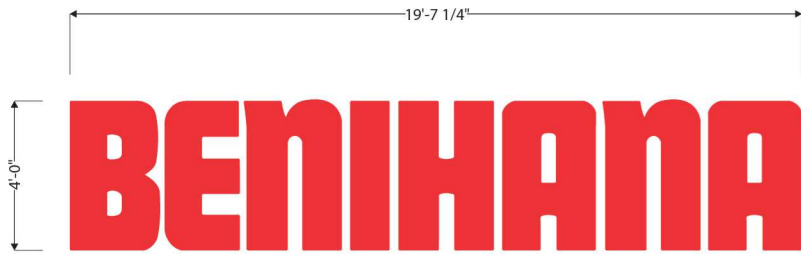

FRONT VIEW

78.42 Sq. Ft.


SCALE: 3/8" = 1'

FACE-LIT CHANNEL LETTERS
BRONZE RETURNS
INTERNAL ILLUMINATION


SPECIFICATIONS

- Face: 3/16" #2793 Red acrylic
- Returns: .040" pre-coated bronze aluminum coil
- Trim Cap: 1" Red Jewelite
- Back: .063" pre-coated white aluminum
- LEDs: Red modules

SECTION DETAIL

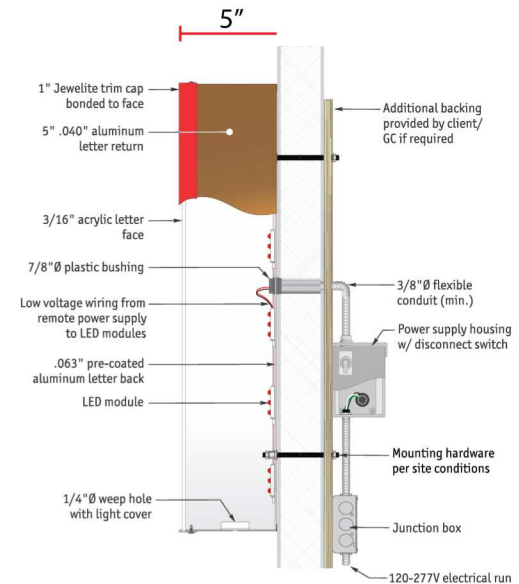

132' stepback from street

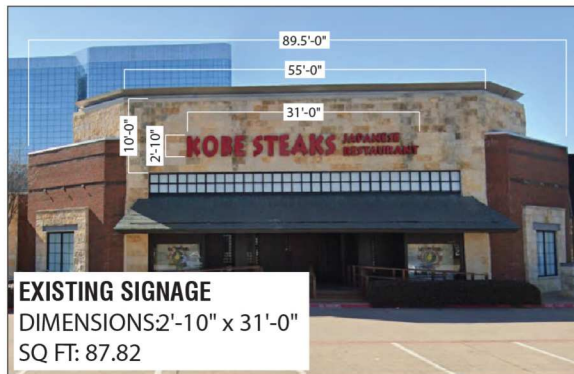

EXISTING SIGNAGE
DIMENSIONS: 2'-10" x 31'-0"
SQ FT: 87.82



PROPOSED SIGNAGE
DIMENSIONS: 4'-0" x 19'-7 1/4"
SQ FT: 78.42



8409 Sterling St. Suite B, Irving TX 75063
972-915-6970 | info@highvaluesigns.com
www.highvaluesigns.com

*******REVIEW PROOF CAREFULLY!** Production cannot begin until we receive your authorization that the Proof is accurate*****

Customer: Blair Image	<input type="checkbox"/> Approved	Signature:
Designer: Ashton Neu	<input type="checkbox"/> Revise & Resend	Today's Date:
Sales: Myra Brown	Changes Needed (if any) - note here or mark image above:	

All artwork is property of High Value Signs and cannot be reproduced without prior written permission from High Value Signs. High Value Signs reserves the right to make minor changes, if needed, to the proposed signs during the production process. Actual color may vary due to materials, coatings, substrates, lighting, screen resolution, and reflection of surrounding color. Rendering is not a guarantee of scale or color. Signs are produced only from an Approved Proof - not from emails nor verbal conversations. Be sure the above is exactly what you want. Regulated by the Texas Department of Licensing and Regulation. P.O. Box 12157, Austin, Texas 78711. 1-800-803-9202, 512-463-6599; website: www.tdlr.texas.gov TSC# 18778