



Pink Highlight is the market located across from the front desk in direct sight of the desk agents.

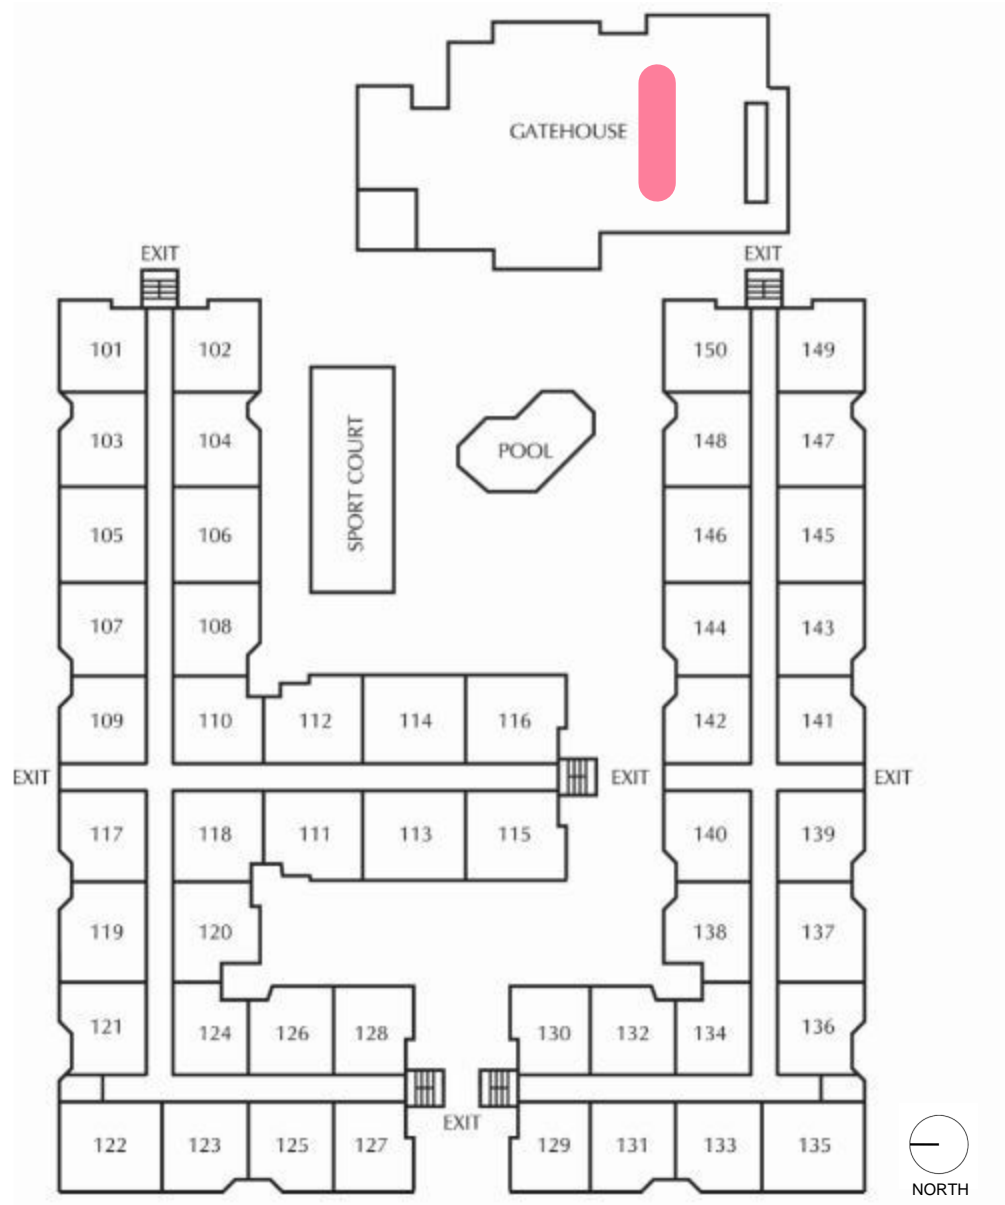


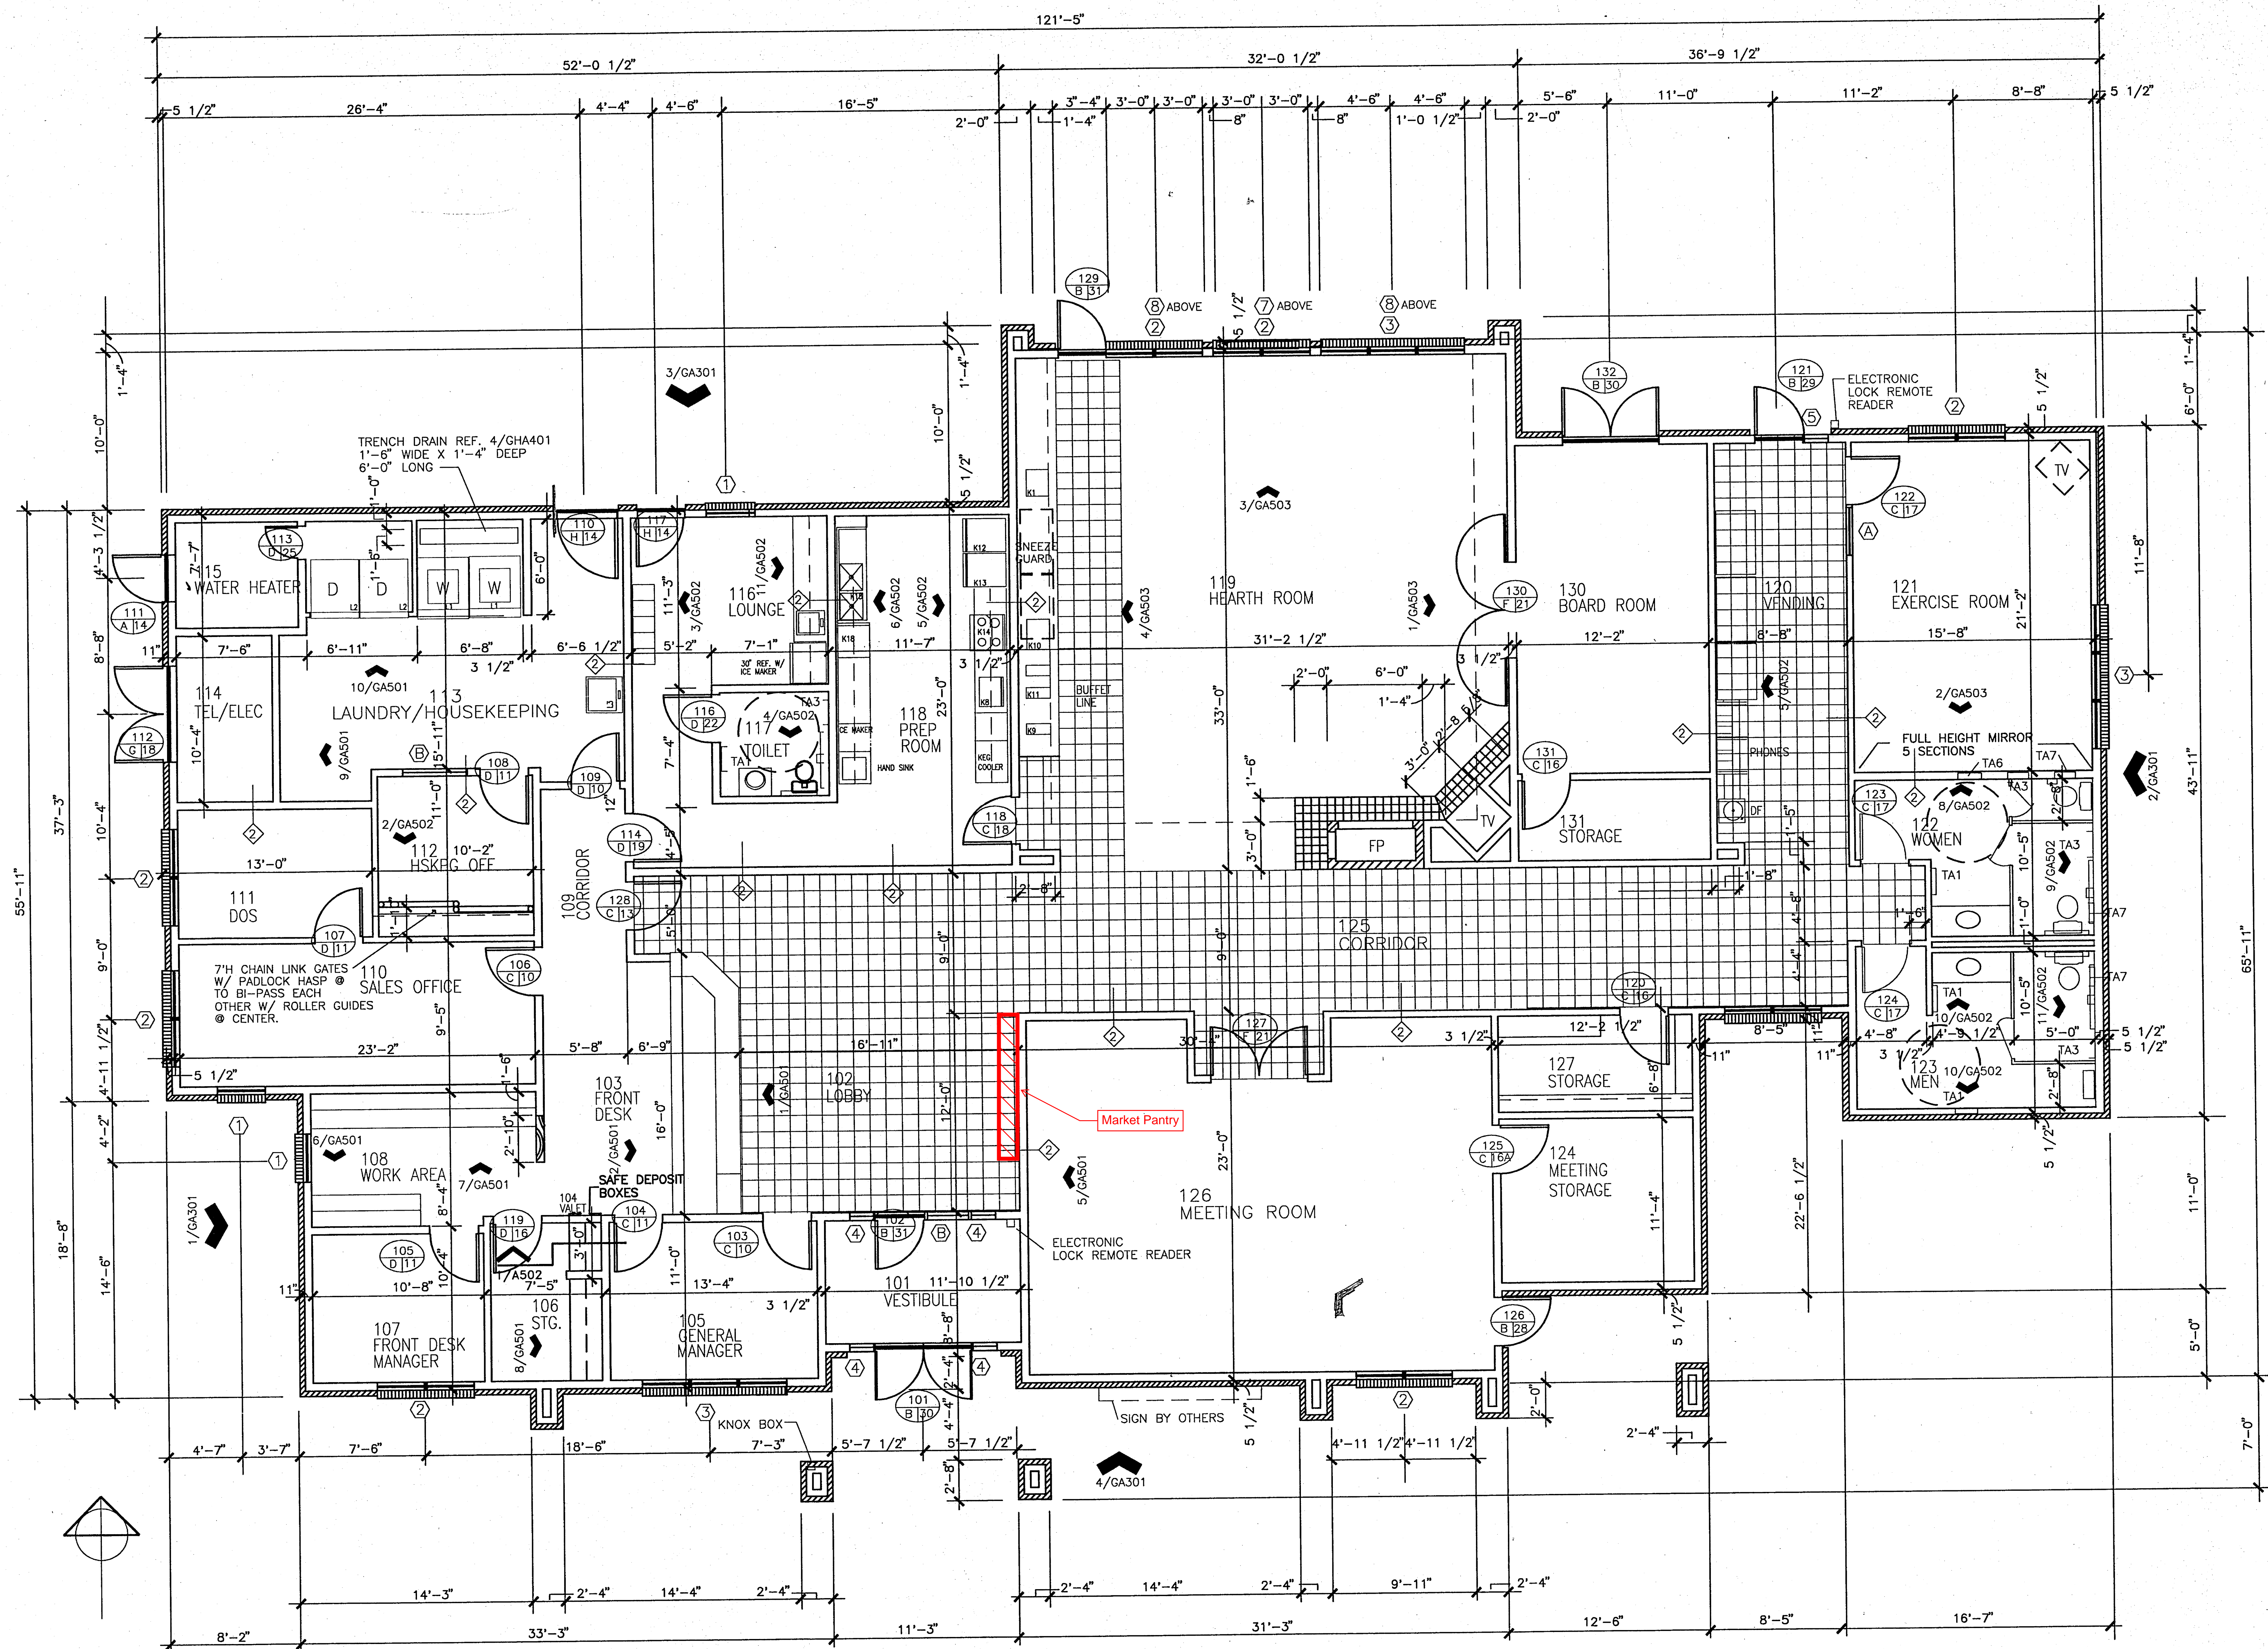


1 FLOOR PLAN


SCALE 1/4" = 1'-0"

NOTES:

1. ALL WALL TYPES ARE TYPE 1 UNLESS NOTED OTHERWISE.
2. REFER TO SHEET GA601 FOR DOOR AND WINDOW SCHEDULE.
3. REFER TO SHEET GA601 FOR ROOM FINISH SCHEDULE.

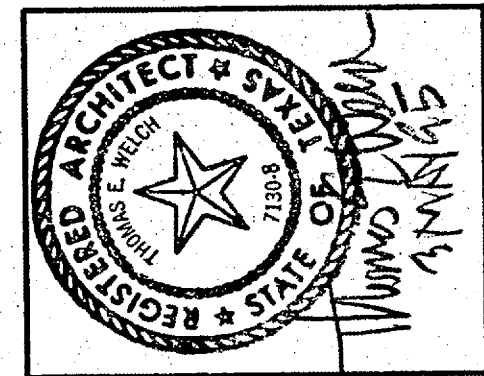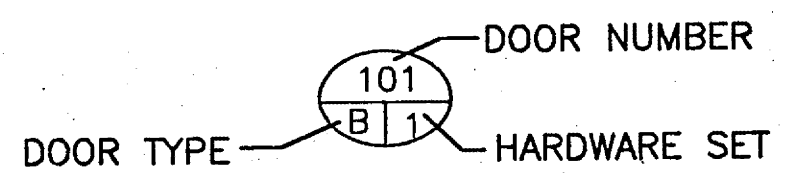

THOMAS WELCH & ASSOCIATES
ARCHITECTS * PLANNERS
 8140 Walnut Hill Lane, Suite 515, Dallas, Texas 75231
 (214) 363-6966 Fax (214) 363-6965

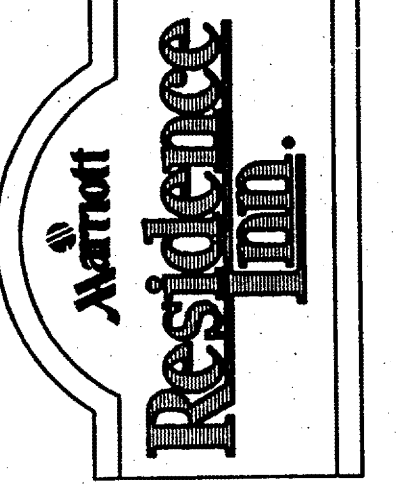

RESIDENCE INN
 FOR A.H. PROPERTY LTD.
 12850 SPURRING ROAD
 DALLAS, TEXAS
 ADDISON, TEXAS
 QUORUM DRIVE
 SOUTH OF BELT LINE

Revisions

Date Issued 5-3-95
 Project No. 9407
 Sheet Title FLOOR PLAN

Sheet Number
GA201
 Sequence 12 of 80

