



MERITORIOUS EXCEPTION APPLICATION

To be completed by Town staff: *ONE*

Application date: *11-22-17*

Application/Fee Received: *11-28-17*

Fee paid: *\$6000*

APPLICANT CONTACT

I hereby certify that the information is true and correct to the best of my knowledge.

Name: (printed) Tommy Bell

Company name: Barnett Signs

Address: 4250 Action Dr, Mesquite TX 75150

Phone: 972-681-8800 Email: tommy@barnettsigns.com

Status of Applicant: Owner Tenant Contractor Other: _____

Applicant's Signature: *Tommy Bell*

INFORMATION ABOUT THE REQUEST

Address or location: 3710 Beltline

Reasons for Meritorious Exception: _____

Looking to be able to reface the 4th under canopy price sign to new LED price sign.. This particular

Sign allows for the store to verify and see pricing from the inside. Please note there were 4

existing signs before and we are just refacing the existing to LED pricer so they will match and by synced up with the others.

SUBMITTAL REQUIREMENTS

You must submit 3 paper copies (11x17) and a PDF of plans showing:

- Lot Lines
- Names of Adjacent Streets
- Location of Existing Buildings and Signs
- Proposed Signs
- Sketch of the Sign with Scale, Dimensions, and Setbacks Indicated

**INFRASTRUCTURE &
DEVELOPMENT SERVICES**



16801 Westgrove Drive
Addison, TX 75001

P.O. Box 9010
Addison, TX 75001

phone: 972.450.2880
fax: 972.450.2837

ADDISONTEXAS.NET

IT ALL COMES
TOGETHER.

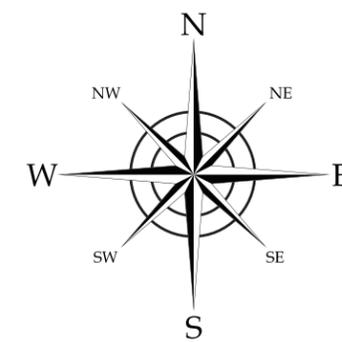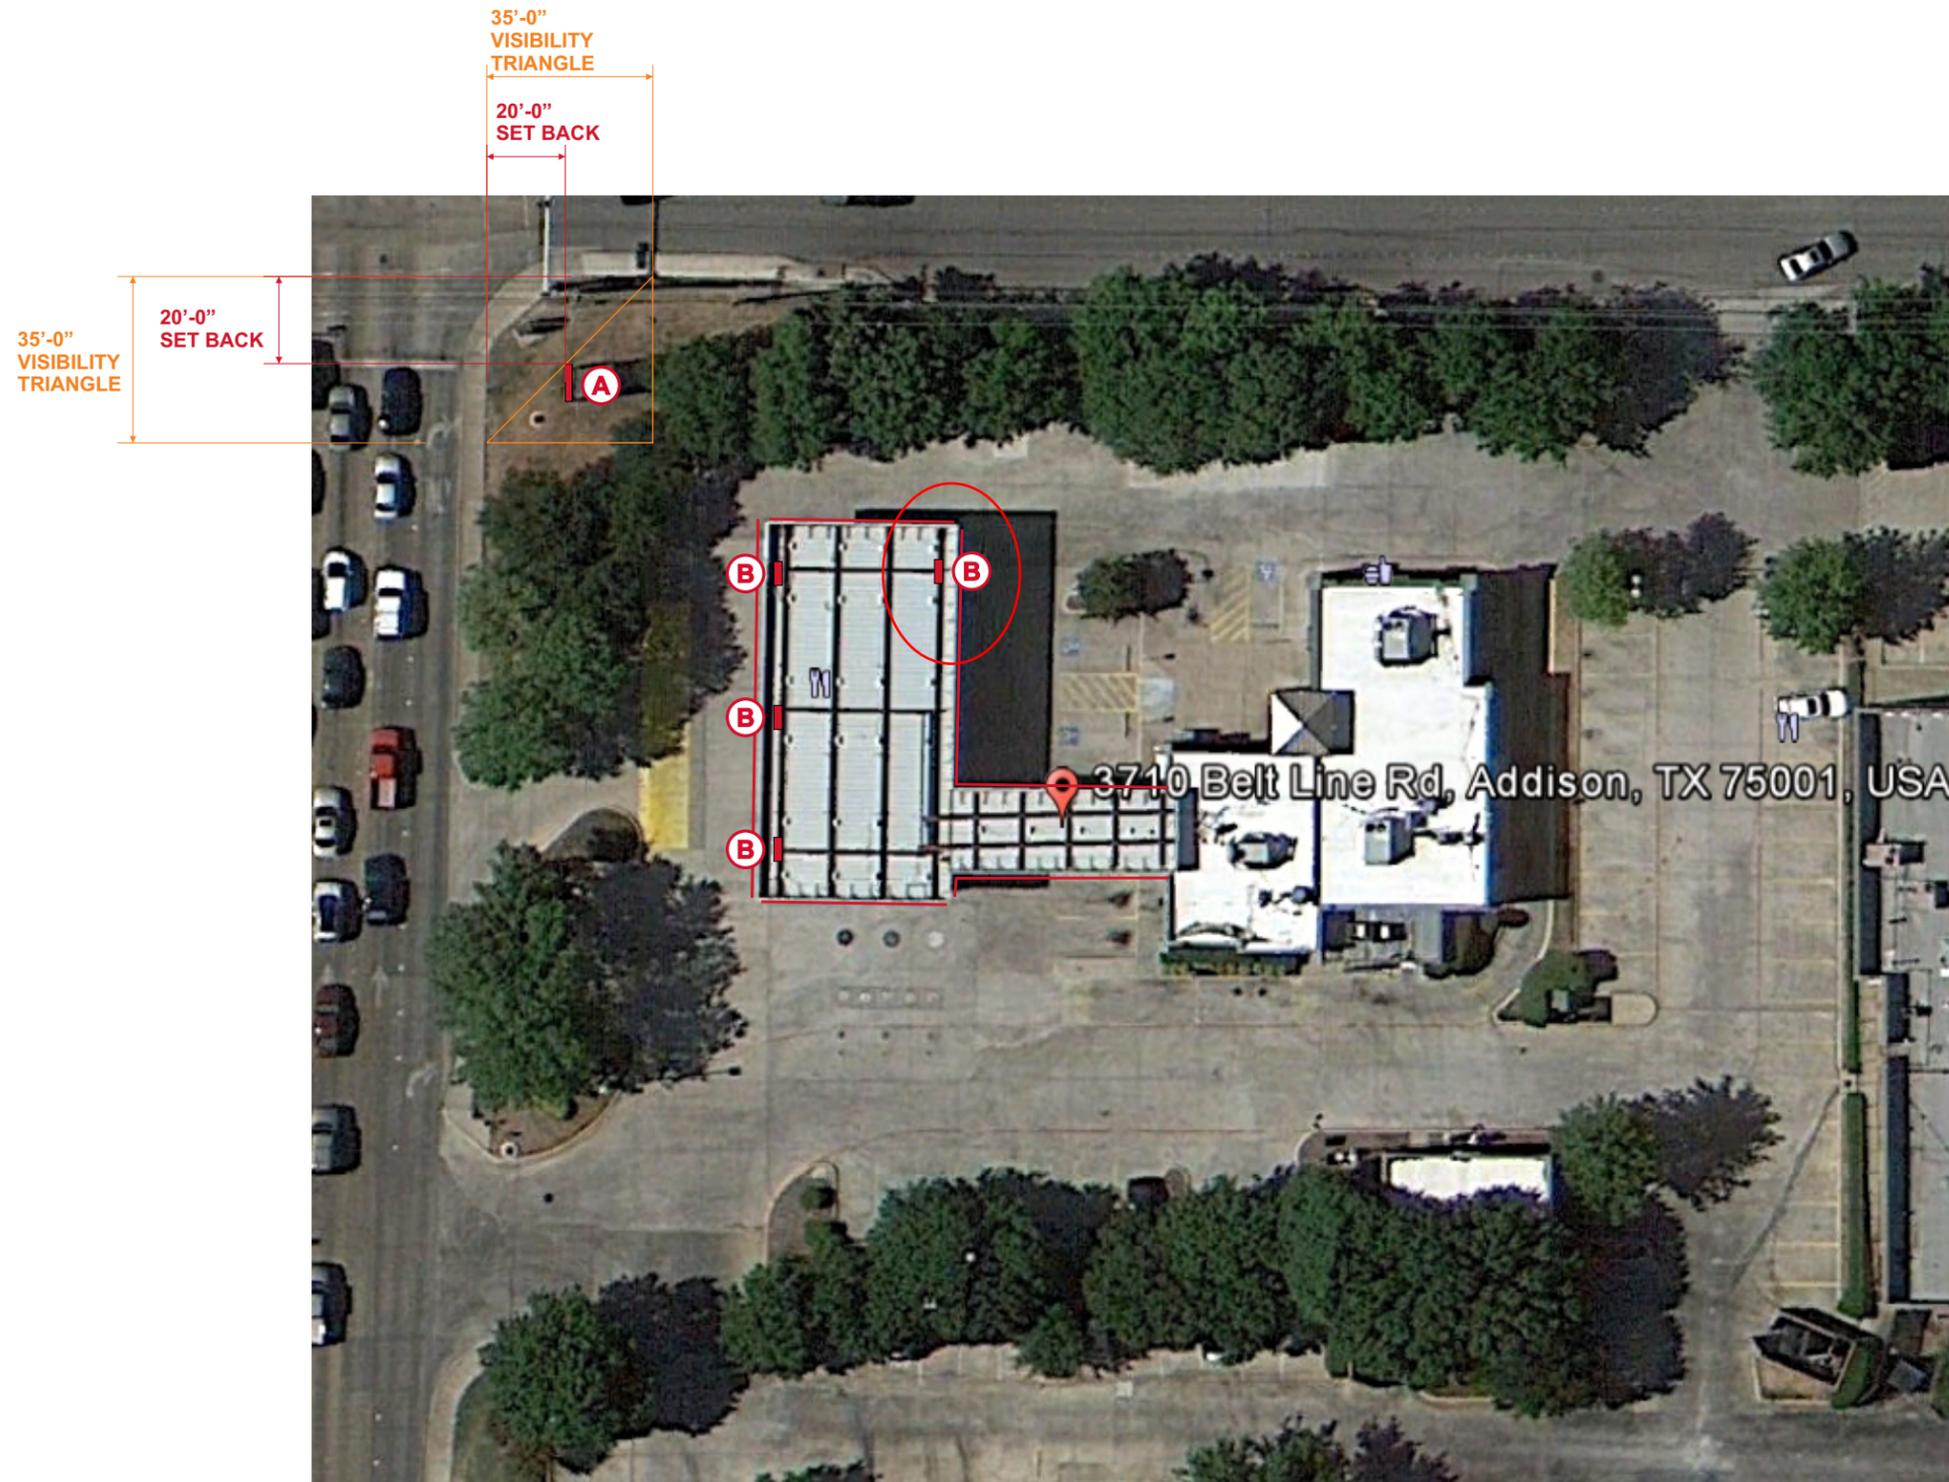

| | |
|----------|------------------------------|
| A | Existing Pylon Sign |
| B | LED Price Wall Sign Cabinets |

Site Plan
NTS

harbinger
sign of the future

5300 Shad Road, Jacksonville, FL, 32257 • 904.268.4681
2301 Ohio Dr, Plano, TX, 32257 • 972.905.9450



7-Eleven #35382
3710 Belt Line Road
Addison, Texas 75001

SVE5716-R4

F:\Customers\7 Eleven\Art
\SVE5716-R4 #35382 LED.cdr

| date: | rev. | description: | designer: |
|----------|------|---|-----------|
| 01.16.17 | 00 | Original Concept | mh |
| 01.18.17 | R1 | Revised removing sign A option 1 layouts. | mh |
| 03.15.17 | R2 | Revised sign A paint color, changed to static price. | mh |
| 04.05.17 | R3 | Revised sign A and fuel canopy. | mh |
| 06.14.17 | R4 | Revised sign A to remain as is, added sign B wall cabinets. | mh |

Salesperson: rg PM: bb Designer: mh Page: 1

customer approval _____ date: _____



THE SIGNS ON THESE PAGES HAVE BEEN DESIGNED TO MEET OR EXCEED ALL APPLICABLE CODES OR REQUIREMENTS OF THE NEC-2014 AND OR THE 2014 FBC AND OR THE 2007 SFBC

THIS DESIGN IS FOR THE SOLE PURPOSE OF ILLUSTRATION & CONCEPT DESIGN. THIS FILE IS NOT TO BE USED FOR PRODUCTION AND/OR FABRICATION. THIS DESIGN IS THE SOLE PROPERTY OF HARBINGER AND MAY NOT BE USED OR DUPLICATED IN ANY FORM WITHOUT THE EXPRESS WRITTEN PERMISSION OF HARBINGER.



NOTE: EXISTING (THREE 3) STATIC GAS PRICE WALL CABINETS TO BE REMOVED & DISPOSED OF.
NOTE: DEDICATED 20 AMP CIRCUIT REQUIRED FOR LED GAS PRICE CABINET, MUST BE PROVIDED BY CUSTOMER



EXISTING CONDITION:



PROPOSED ELEVATION:

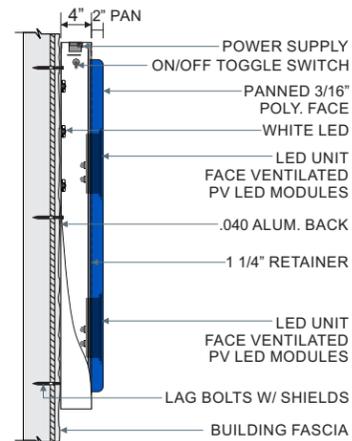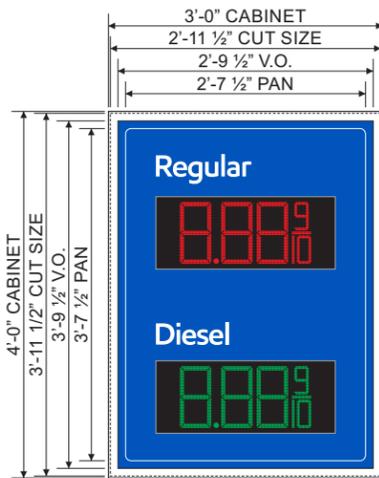

MANUFACTURE & SHIP FOUR (4) **CUSTOM S/F** INTERNALLY ILLUMINATED LED GAS PRICE WALL SIGN CABINETS WITH RED & GREEN LEDES. 3/16" THICK PAN FORMED WHITE POLYCARBONATE FACE WITH TRANSLUCENT VINYL GRAPHICS APPLIED FIRST SURFACE. 4" DEEP EXTRUDED ALUM. CABINET WITH 1 1/4" RETAINERS TO BE PAINTED **EXXON P8 EGGSHELL WHITE**. CABINET TO BE INTERNALLY ILLUMINATED W/ WHITE LEDES.

PROPOSED WITH 8" **PRICE-VISION** RED & GREEN LEDES FOR PRESENTATION.
ACTUAL LEDES WILL BE XOM FACE VENTILATED PV LED MODULES PROVIDED BY XOM SIGN SUPPLIER.

VINYL SPECS:
3M 3630-8248 BLUE
PAINT SPECS:
EXXON P8 EGGSHELL WHITE

LED UNIT SIZE: 11.487" X 25.537"
 LED UNIT V.O.: 11.487" X 25.537"
 LED CHARACTER SIZE: 8"

Face & Side Detail - **Custom Wall Sign Cabinet - Sign B**

1/2" = 1'-0"

Display Square Footage (Cabinet): **12.0**

Photo Overlay - Fuel Canopy Elevation - **Sign B**

NTS

harbinger
 sign of the future

5300 Shad Road, Jacksonville, FL. 32257 • 904.268.4681
 2301 Ohio Dr, Plano, TX. 32257 • 972.905.9450



7-Eleven #35382
 3710 Belt Line Road
 Addison, Texas 75001

SVE5716-R4

F:\Customers\7 Eleven\Art
 \SVE5716-R4 #35382 LED.cdr

| date: | rev. | description: | designer: |
|----------|------|---|-----------|
| 01.16.17 | 00 | Original Concept | mh |
| 01.18.17 | R1 | Revised removing sign A option 1 layouts. | mh |
| 03.15.17 | R2 | Revised sign A paint color, changed to static price. | mh |
| 04.05.17 | R3 | Revised sign A and fuel canopy. | mh |
| 06.14.17 | R4 | Revised sign A to remain as is, added sign B wall cabinets. | mh |

Salesperson: rg PM: bb Designer: mh Page: 3

customer approval _____ date: _____



Complies with
 UL 48
 CSA C22.2 No.207

THE SIGNS ON THESE PAGES HAVE BEEN DESIGNED TO MEET OR EXCEED ALL APPLICABLE CODES OR REQUIREMENTS OF THE NEC-2014 AND OR THE 2014 FBC AND OR THE 2007 SFBC

NOTE: EXISTING STATIC GAS PRICE WALL CABINET TO BE REMOVED & DISPOSED OF.
NOTE: DEDICATED 20 AMP CIRCUIT REQUIRED FOR LED GAS PRICE CABINET, MUST BE PROVIDED BY CUSTOMER



EXISTING CONDITION:



PROPOSED ELEVATION:

Photo Overlay - Fuel Canopy Elevation - Sign B
 NTS

harbinger
 sign of the future

5300 Shad Road, Jacksonville, FL, 32257 • 904.268.4681
 2301 Ohio Dr, Plano, TX, 32257 • 972.905.9450



7-Eleven #35382
 3710 Belt Line Road
 Addison, Texas 75001

SVE5716-R4

F:\Customers\7 Eleven\Art
 \SVE5716-R4 #35382 LED.cdr

| date: | rev. | description: | designer: |
|----------|------|---|-----------|
| 01.16.17 | 00 | Original Concept | mh |
| 01.18.17 | R1 | Revised removing sign A option 1 layouts. | mh |
| 03.15.17 | R2 | Revised sign A paint color, changed to static price. | mh |
| 04.05.17 | R3 | Revised sign A and fuel canopy. | mh |
| 06.14.17 | R4 | Revised sign A to remain as is, added sign B wall cabinets. | mh |
| | | | |
| | | | |

Salesperson: rg PM: bb Designer: mh Page: 4

customer approval _____ date: _____



Complies with
 UL 48
 CSA C22.2 No.207

THE SIGNS ON THESE PAGES HAVE BEEN DESIGNED TO MEET OR EXCEED ALL APPLICABLE CODES OR REQUIREMENTS OF THE NEC-2014 AND OR THE 2014 FBC AND OR THE 2007 SFBC