



Base Bid A and B

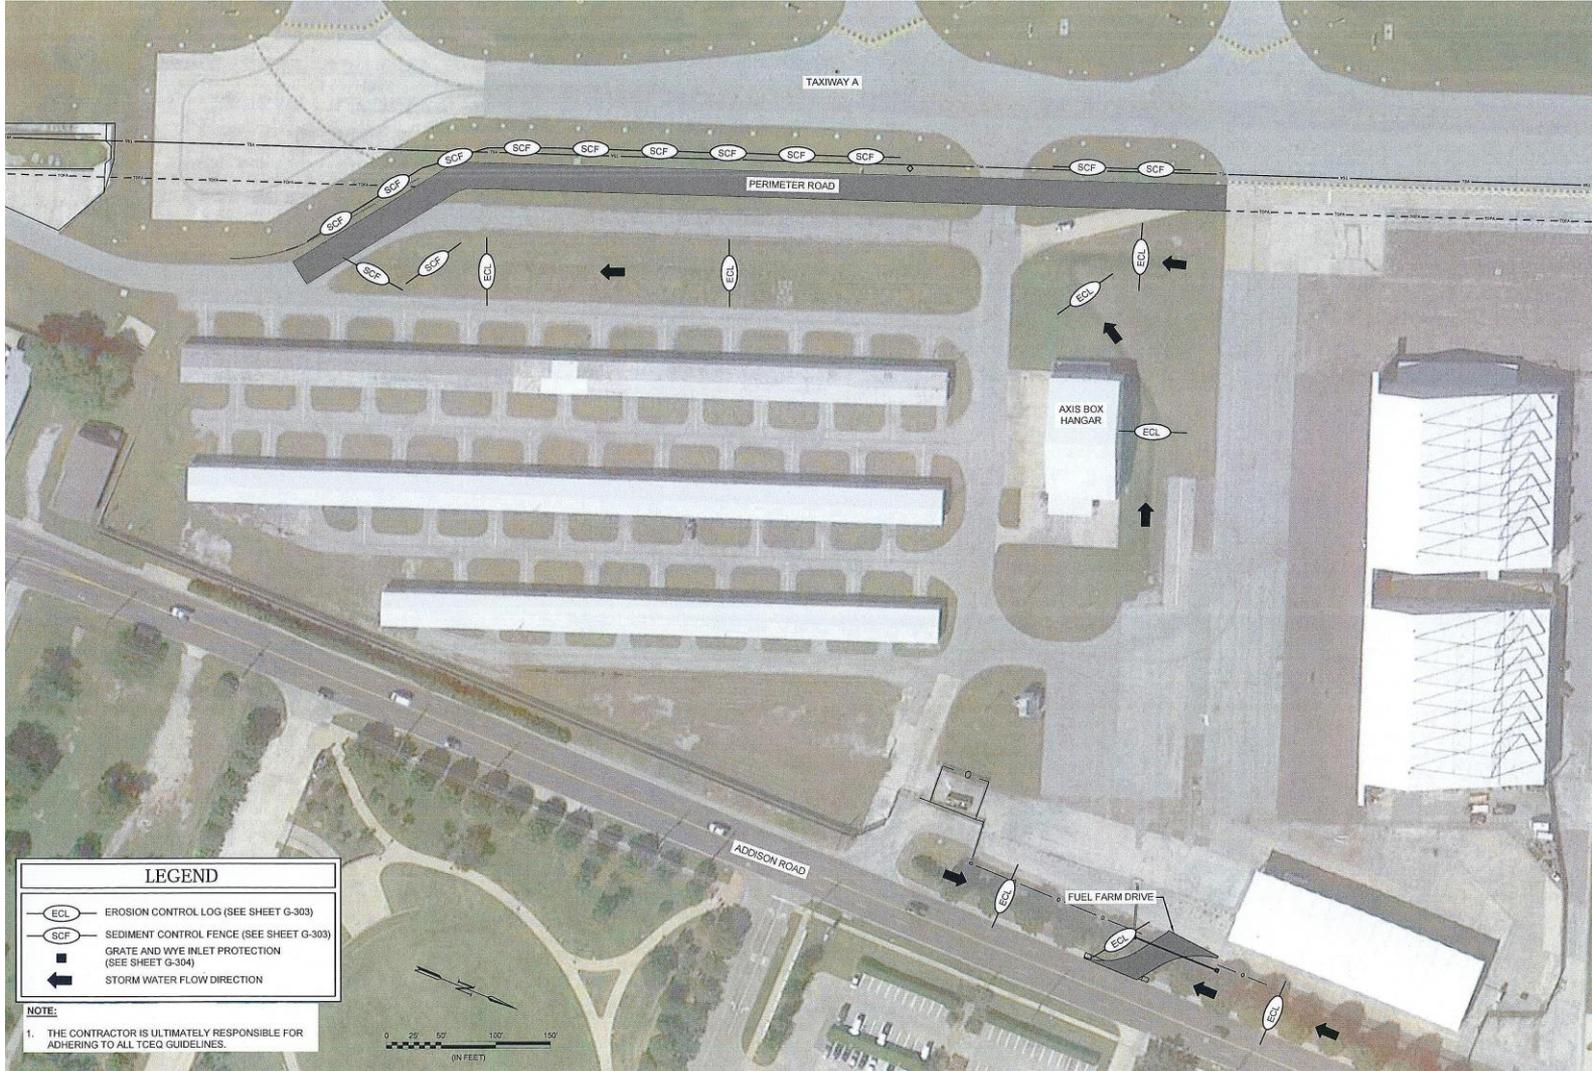

Base Bid C

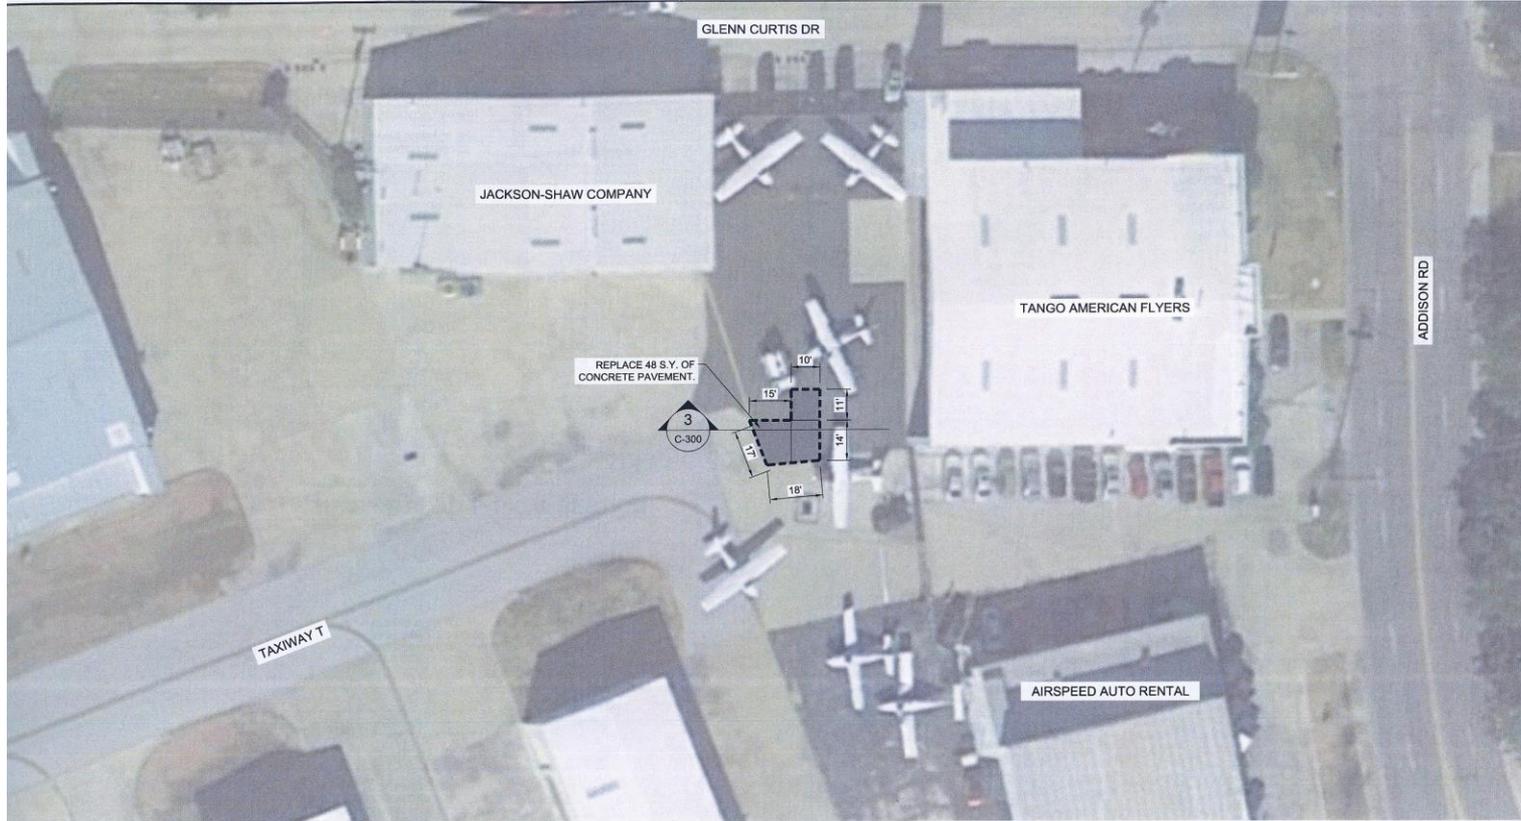

SEE GARVER CONSTRUCTION PERMITS

| LEGEND | |
|--------|-------------------------------------|
| | NEW CONCRETE PAVEMENT |
| | ISOLATION JOINT (SEE SHEET C-300) |
| | CONTRACTION JOINT (SEE SHEET C-300) |



© 2017 GARVER, LLC
 THIS DOCUMENT, ALONG WITH THE IDEAS AND DESIGN CONCEPTS HEREIN, SHALL BE CONSIDERED INSTRUMENTS OF PROFESSIONAL SERVICE AND THE PROPERTY OF GARVER, LLC. ANY USE, REPRODUCTION, OR DISTRIBUTION OF THIS DOCUMENT, ALONG WITH THE IDEAS AND DESIGN CONCEPTS HEREIN, IS PROHIBITED UNLESS AUTHORIZED IN WRITING BY GARVER, LLC OR EXPRESSLY ALLOWED IN THE GOVERNING PROFESSIONAL SERVICES AGREEMENT FOR THIS PROJECT.

REGISTRATION NO. F-5713

THIS DOCUMENT IS RELEASED FOR THE PURPOSE OF REVIEW UNDER THE AUTHORITY OF SARA 06072019. IT IS NOT TO BE USED FOR CONSTRUCTION, BIDDING, OR PERMIT PURPOSES.

| REV. | DATE | DESCRIPTION | BY |
|------|------|-------------|----|
| | | | |
| | | | |
| | | | |



ADDISON AIRPORT
 ADDISON, TEXAS
 FUEL FARM EXIT RELOCATION AND PERIMETER ROAD REPAIRS

TANGO AMERICAN FLYERS PAVEMENT REPAIR - LAYOUT PLAN

JOB NO.: 19A11000
 DATE: JUNE 2019
 DESIGNED BY: JAH
 DRAWN BY: JAH

DATE IS ONE INCH ON ORIGINAL DRAWING
 IF NOT ONE INCH ON THIS SHEET, ADJUST SCALES ACCORDINGLY.

DRAWING NUMBER
C-304
 SHEET NUMBER **29**

