

SPRING VALLEY ROAD

VITRUVIAN WAY

BELLA LANE




SCALE: 1"=100'

EXHIBIT B
Vitruvian Park
Infrastructure
Phase 9
Block 701
SEWER

12/02/21

icon Consulting Engineers, Inc.
 Civil Engineers - Designers - Planners
 Vermilion Office Park
 2840 W. Southlake Blvd., Suite 110
 Southlake, Tx 76092
 Phone: (817) 552-6210
 Fax: (817) 778-4845

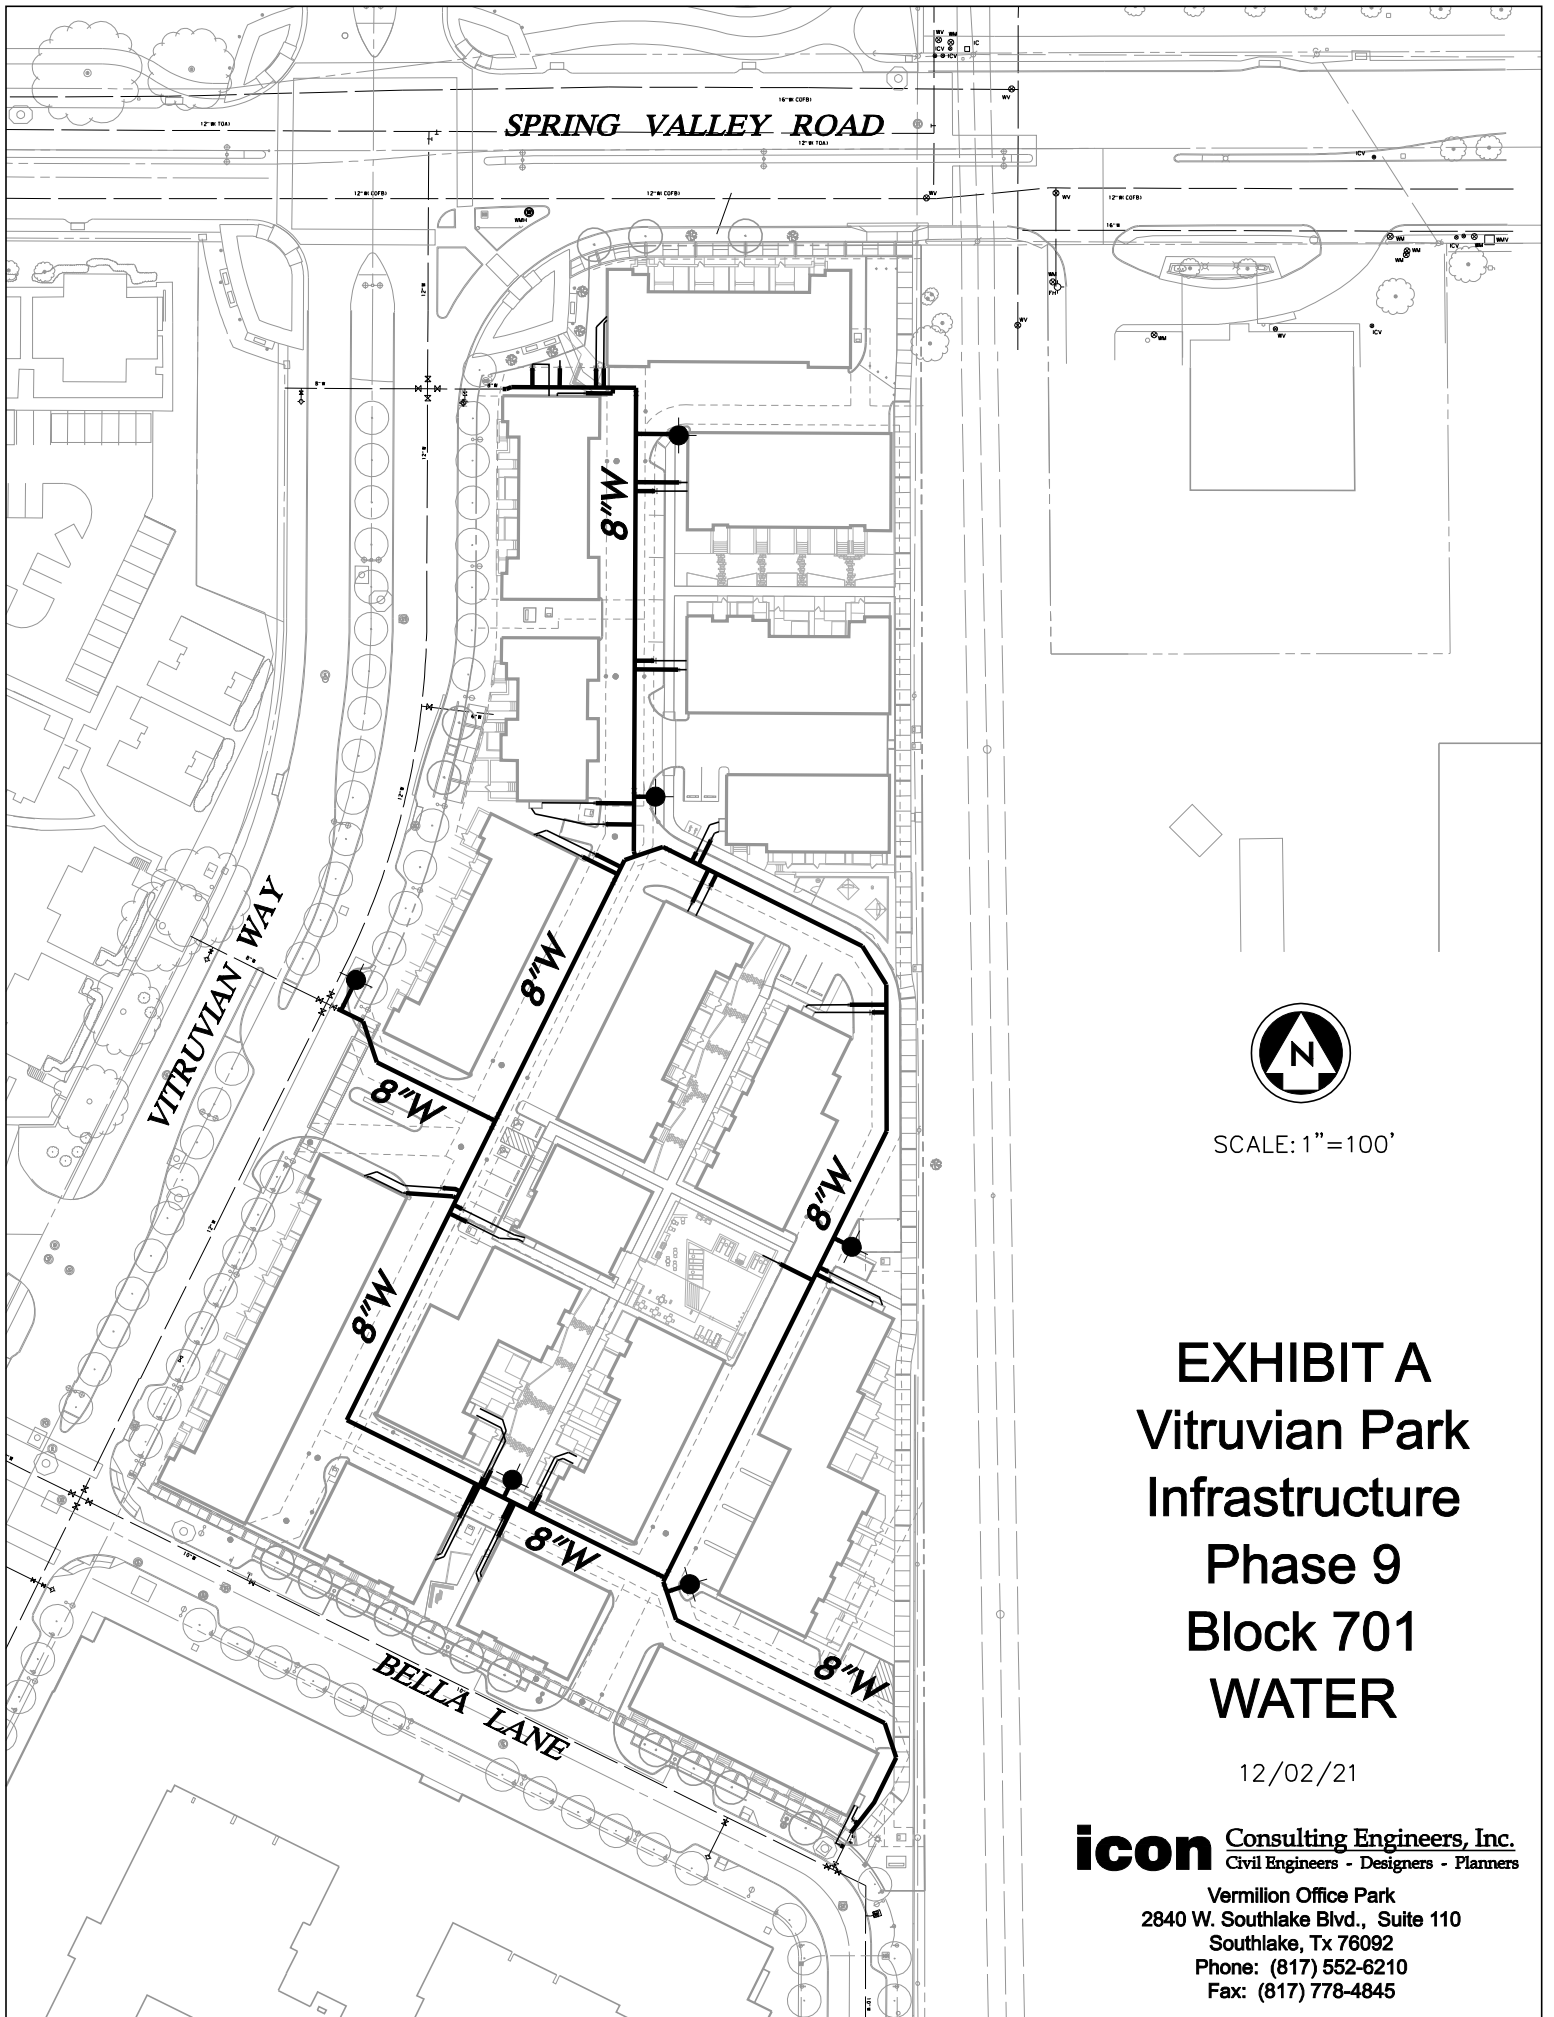

SCALE: 1"=100'

EXHIBIT A
Vitruvian Park
Infrastructure
Phase 9
Block 701
WATER

12/02/21

icon Consulting Engineers, Inc.
 Civil Engineers - Designers - Planners

Vermilion Office Park
 2840 W. Southlake Blvd., Suite 110
 Southlake, Tx 76092
 Phone: (817) 552-6210
 Fax: (817) 778-4845

SPRING VALLEY ROAD
10" CONC PAVEMENT
STREETSCAPE PAVEMENT

CONCRETE
PAVEMENT
REMOVAL

TRAIL
PAVEMENT

10" CONC
PAVEMENT
REMOVAL

10" CONC
PAVEMENT

STREETSCAPE
PAVEMENT

10" CONC
PAVEMENT
REMOVAL

VITRUVIAN WAY

STREETSCAPE
PAVEMENT

10" CONC
PAVEMENT

STREETSCAPE
PAVEMENT

STREETSCAPE
PAVEMENT

10" CONC
PAVEMENT

BELLA LANE

10" CONC
PAVEMENT

10" CONC
PAVEMENT
REMOVAL

TRAIL
PAVEMENT

STREETSCAPE PAVEMENT



SCALE: 1" = 100'

EXHIBIT C Vitruvian Park Infrastructure Phase 9 Block 701 PAVING

12/02/21

icon Consulting Engineers, Inc.
Civil Engineers - Designers - Planners

Vermilion Office Park
2840 W. Southlake Blvd., Suite 110
Southlake, Tx 76092
Phone: (817) 552-6210
Fax: (817) 778-4845