


ADDDED SIGNAGE
EXISTING SIGNAGE

BELTLINE ROAD
 (A VARIABLE WIDTH R.O.W.)

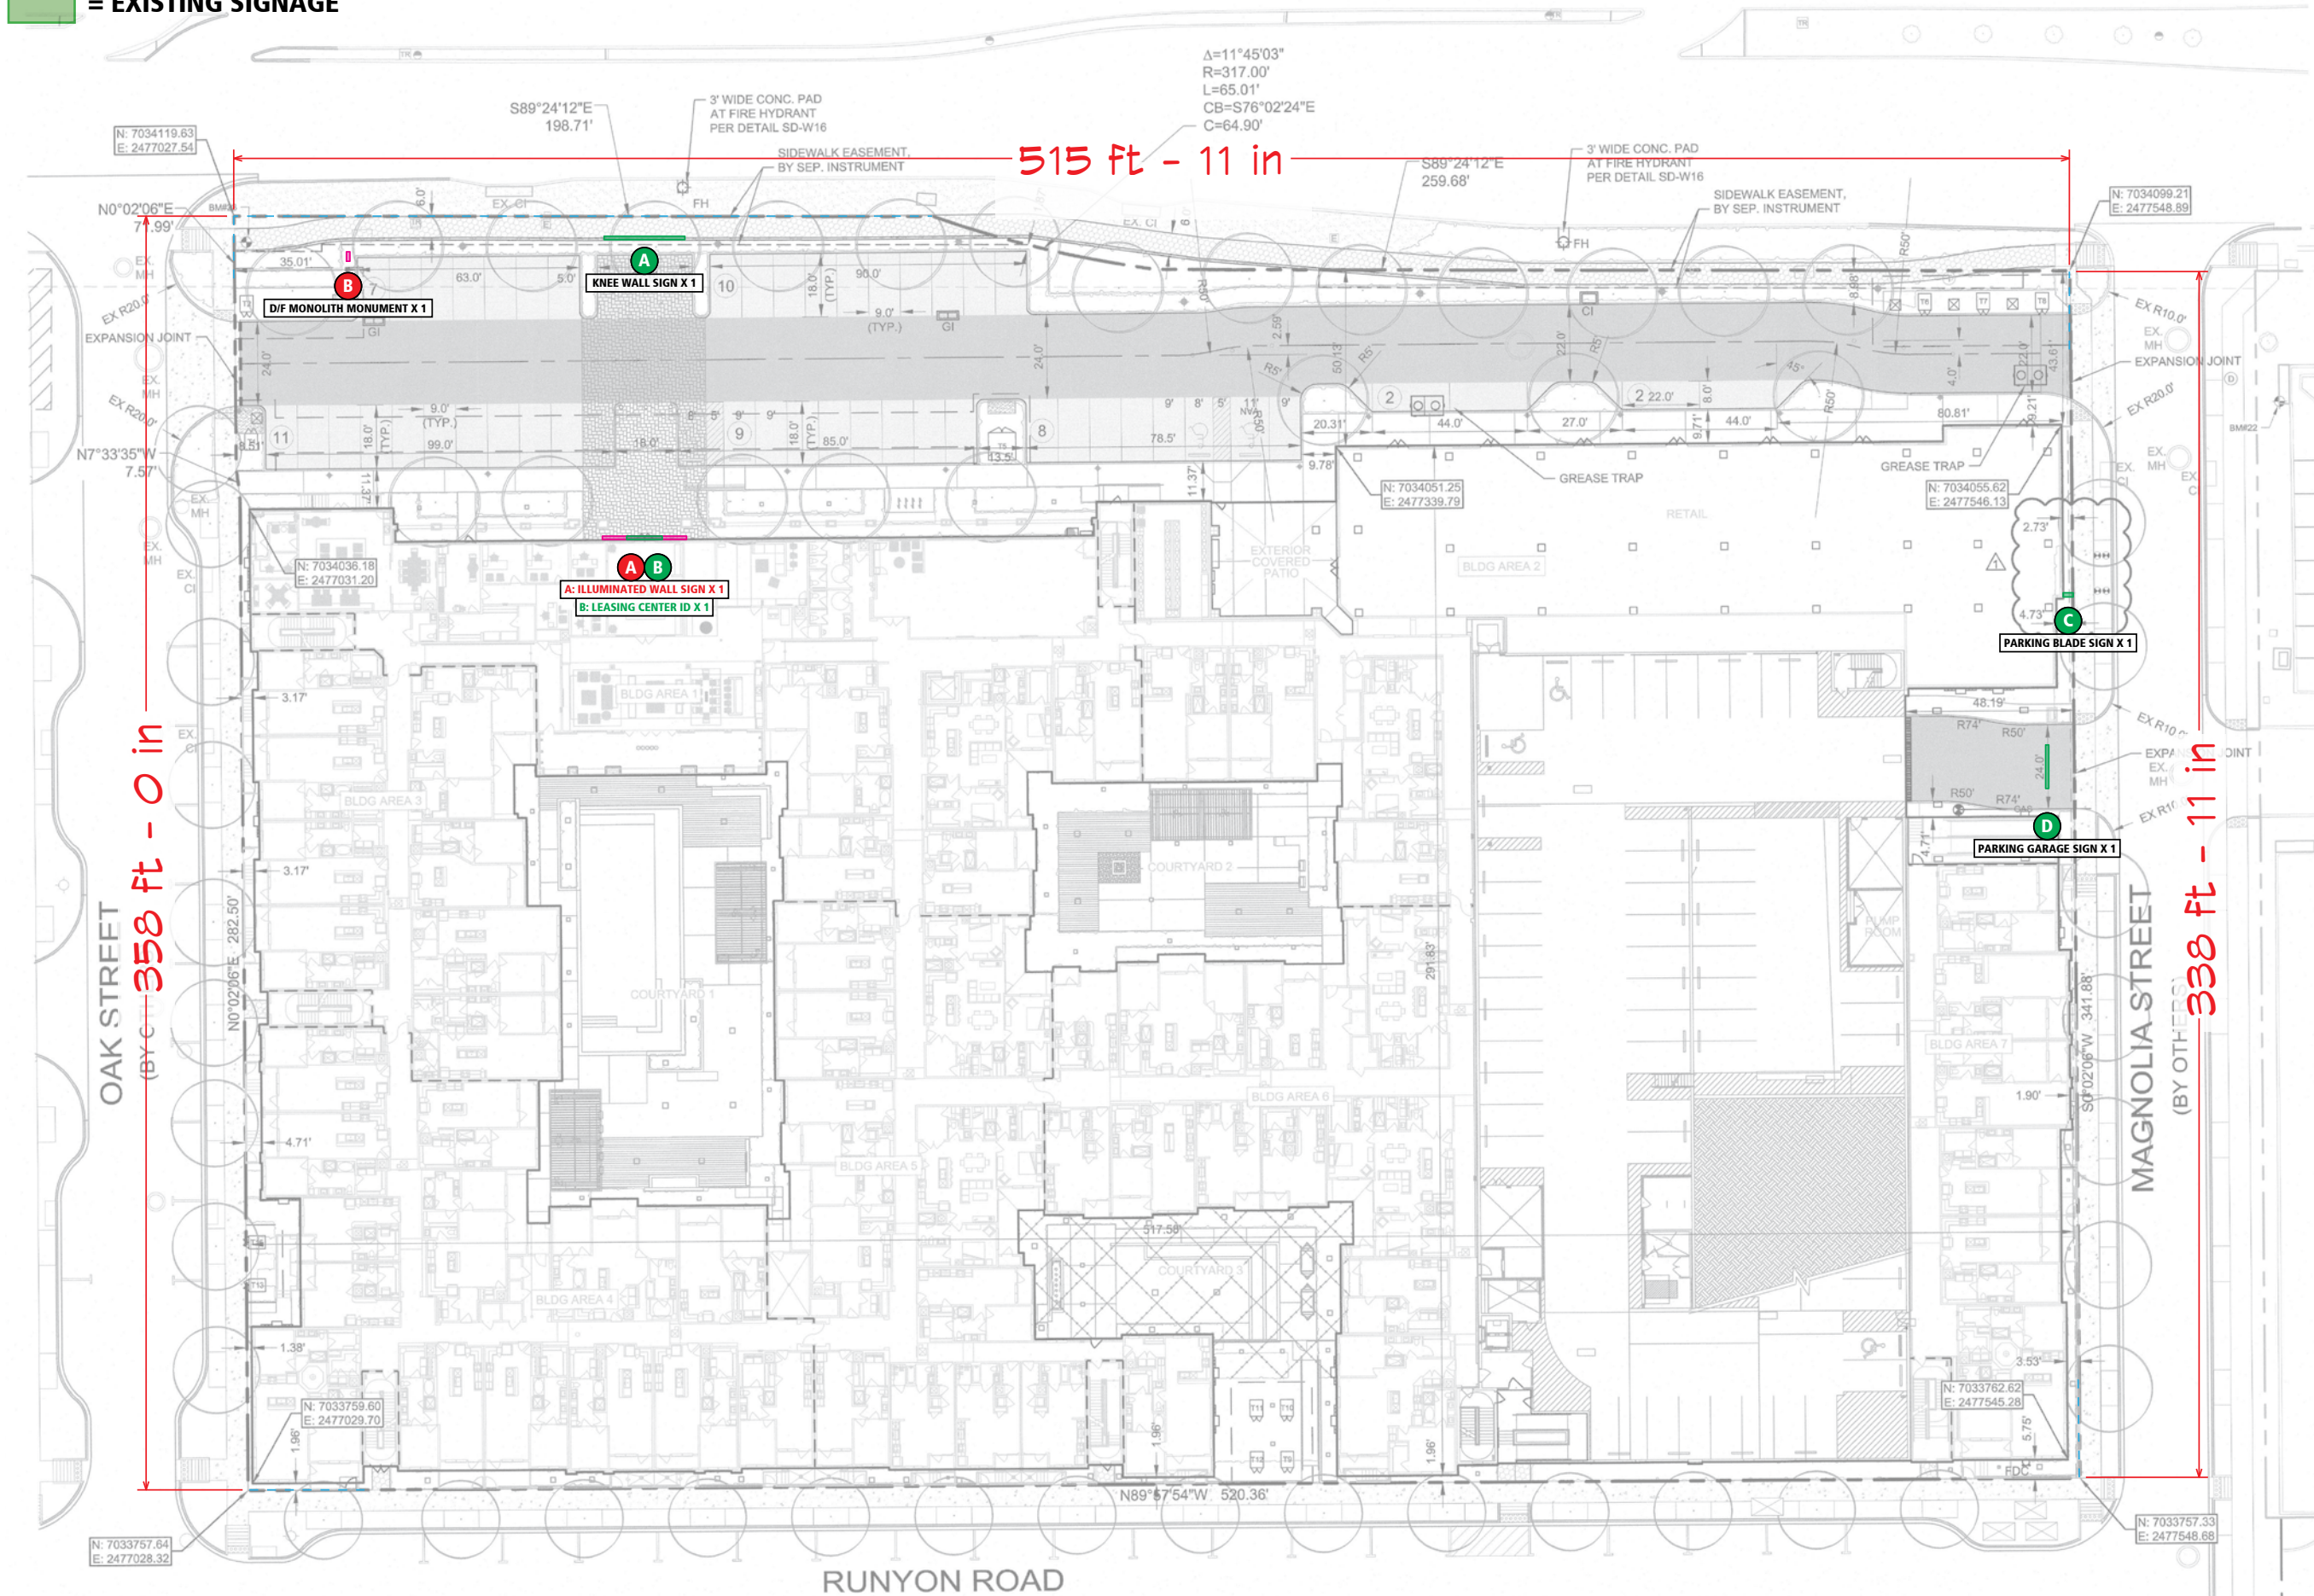

©2021 All ideas, arrangements and plans indicated or represented by these drawings are the property of Fource Communications, Ltd. and were created, evolved and developed for use on and in connection with the specified project. No part of the drawings, designs, arrangements or ideas herein shall be duplicated or used for any purpose whatsoever without the express written consent of Fource Communications, Ltd.

JOB NUMBER
2106G15RS

Addison Grove
Greystar
Addison, TX

APPROVAL

Signature _____
 Date _____
 Your signature acknowledges full approval of the design layout and its content, releasing Fource Communications, Ltd. from any responsibility regarding incorrect information and design.
 Any colors shown are only representative of actual colors to be used. Final colors will be matched as closely as possible. Colors shown tend to vary due to some materials used in the industry.

DESIGNER INITIALS

FOX
DATE

08/18/2021

SHEET TITLE

SIGNAGE SPOTTING

SHEET NUMBER

SPOT.01.00



FOURCE COMMUNICATIONS

©2021 All ideas, arrangements and plans indicated or represented by these drawings are the property of Fource Communications, Ltd. and were created, evolved and developed for use on and in connection with the specified project. No part of the drawings, designs, arrangements or ideas herein shall be duplicated or used for any purpose whatsoever without the express written consent of Fource Communications, Ltd.

JOB NUMBER

2106G15RS

Addison Grove
Greystar
Addison, TX

APPROVAL

Signature _____
Date _____
Your signature acknowledges full approval of the design layout and its content, releasing Fource Communications, Ltd. from any responsibility regarding incorrect information and design.

Any colors shown are only representative of actual colors to be used. Final colors will be matched as closely as possible. Colors shown tend to vary due to some materials used in the industry.

DESIGNER INITIALS

FOX

DATE

08/18/2021

SHEET TITLE

SIGNAGE SPOTTING

SHEET NUMBER

SPOT.02.00

BELTLINE ROAD
(A VARIABLE WIDTH R.O.W.)

$\Delta=11^{\circ}45'03''$
 $R=317.00'$
 $L=65.01'$
 $CB=S76^{\circ}02'24''E$
 $C=64.90'$

515 ft - 11 in


20 ft - 0 in
SETBACK FROM CURB

99 ft - 10 in
SETBACK FROM CURB

OAK STREET
(BY CITY)
358 ft - 0 in

MAGNOLIA STREET
(BY OTHERS)

RUNYON ROAD

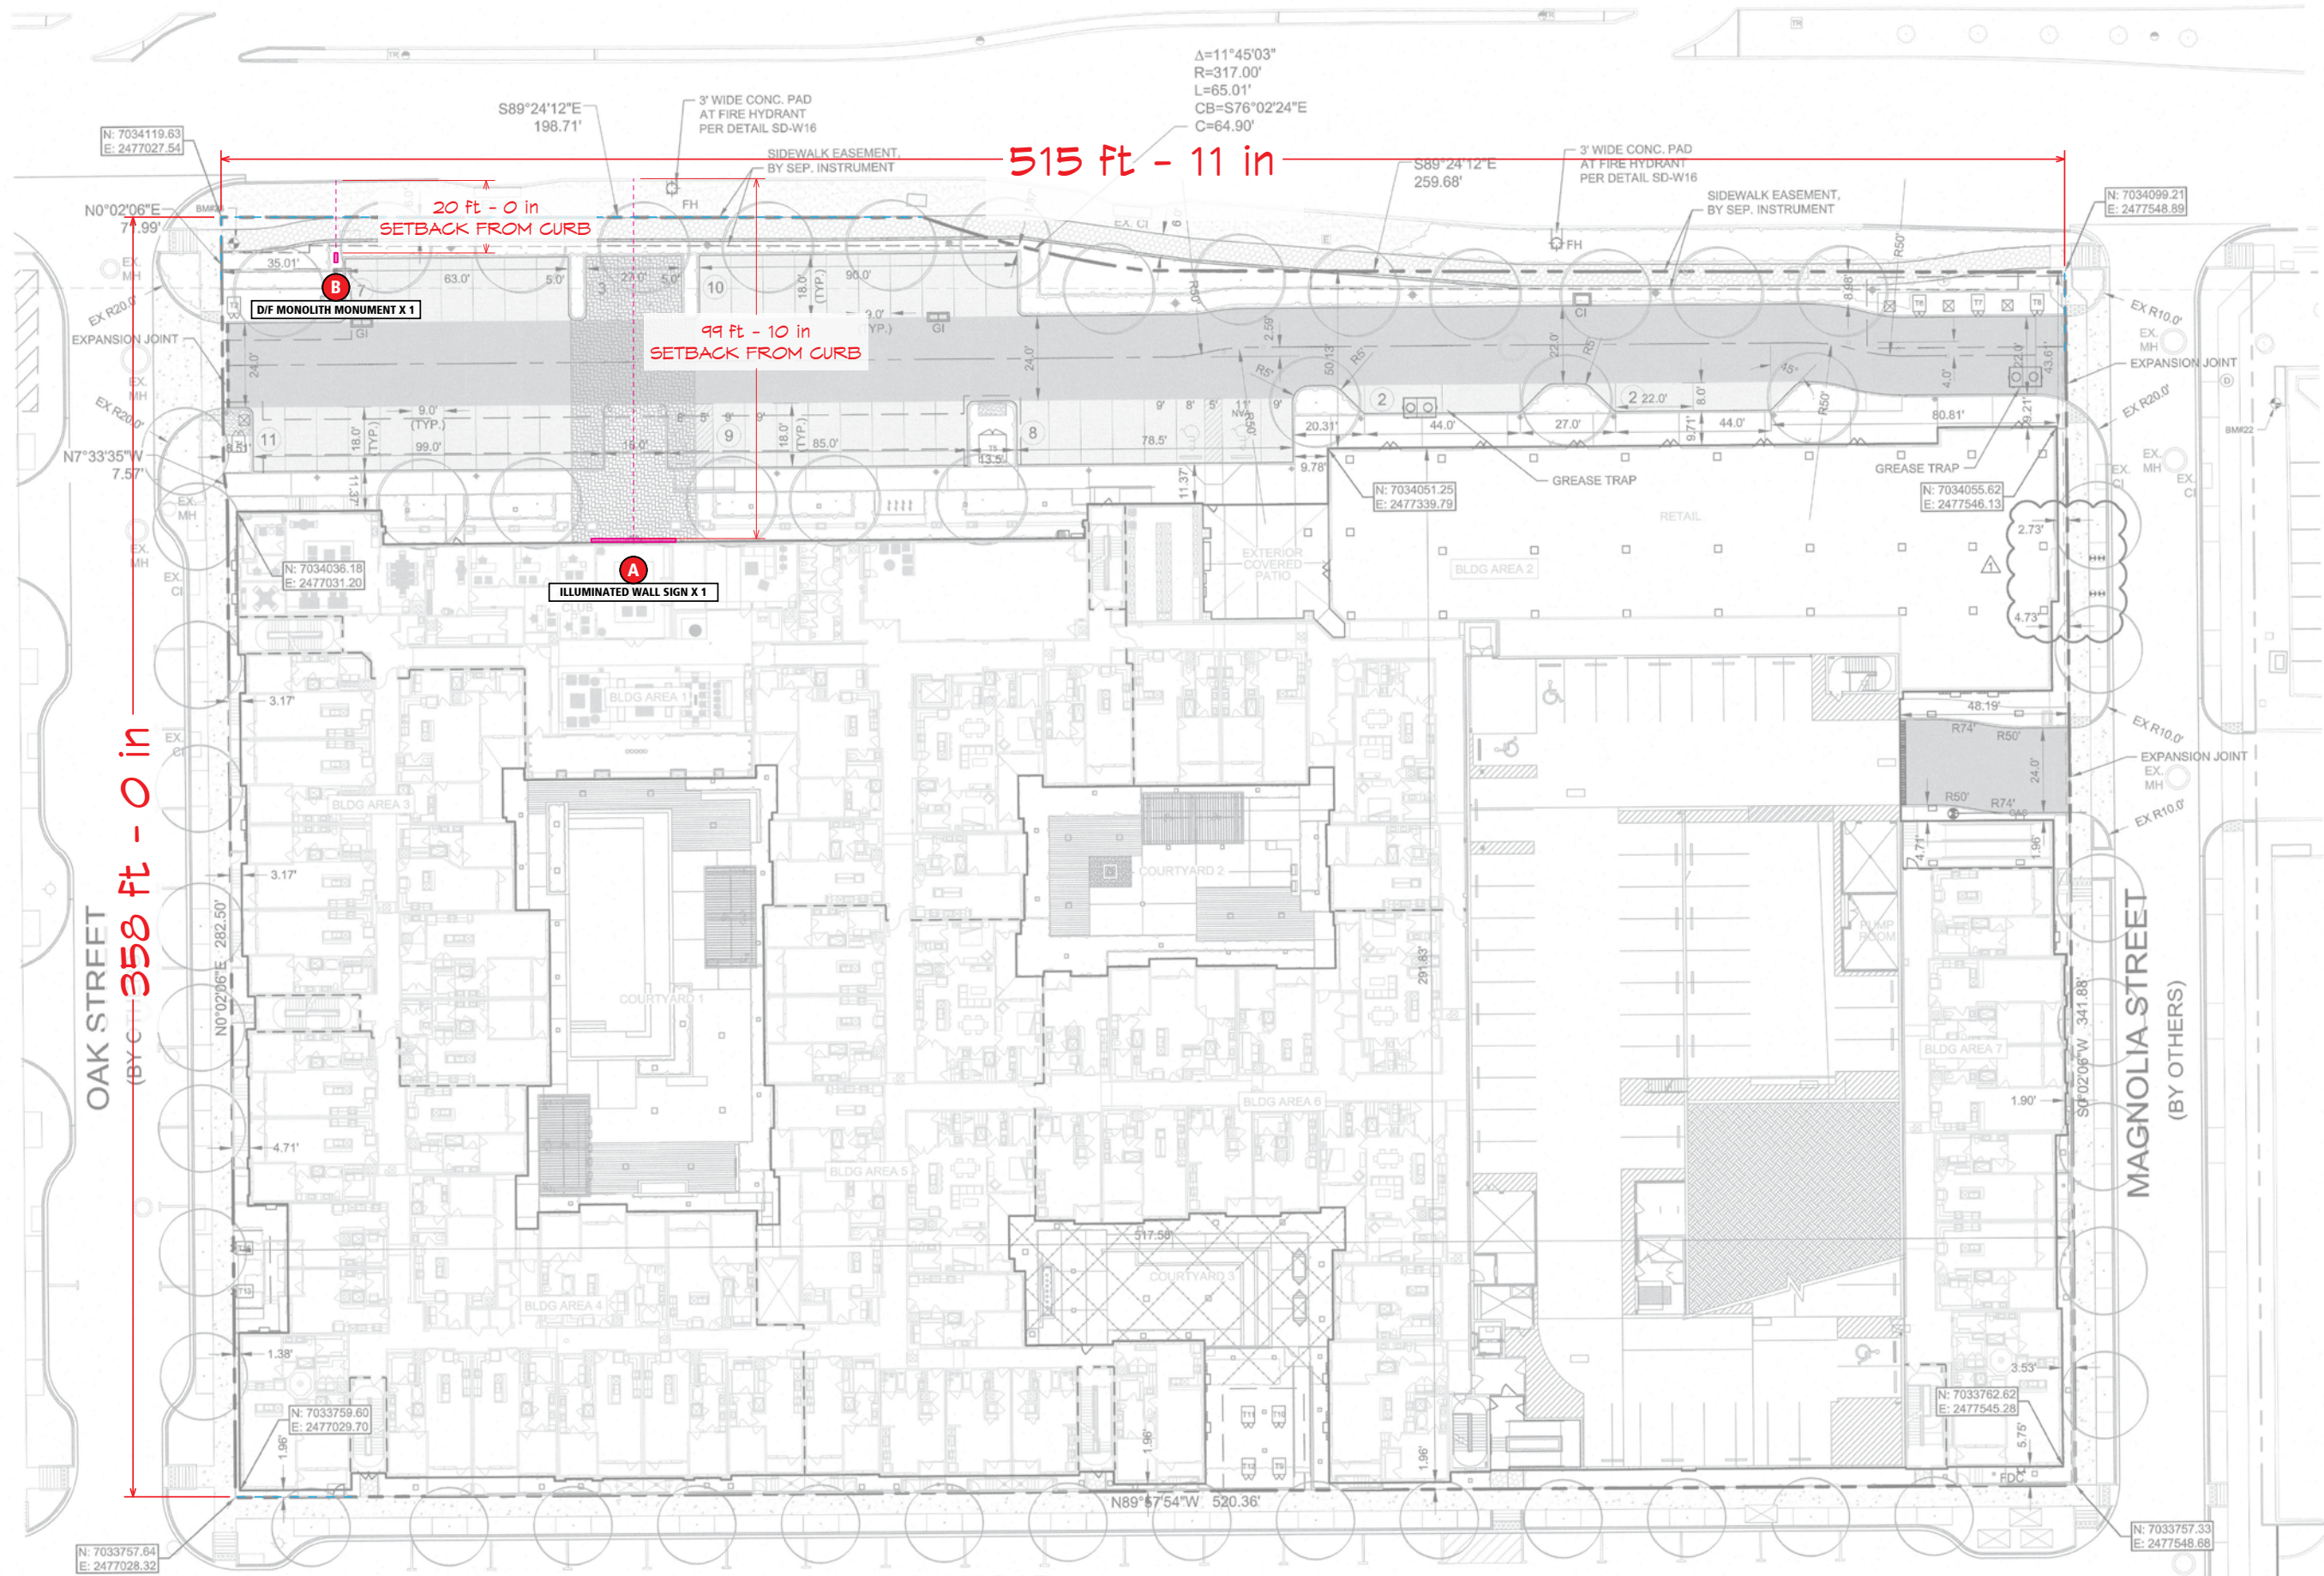

D/F MONOLITH MONUMENT X 1

ILLUMINATED WALL SIGN X 1

N: 7034051.25
E: 2477339.79

N: 7034055.62
E: 2477546.13


N: 7034036.18
E: 2477031.20

N: 7033762.62
E: 2477545.28

N: 7033757.64
E: 2477028.32

N: 7033757.33
E: 2477548.68

B D/F MONOLITH MONUMENT X 1

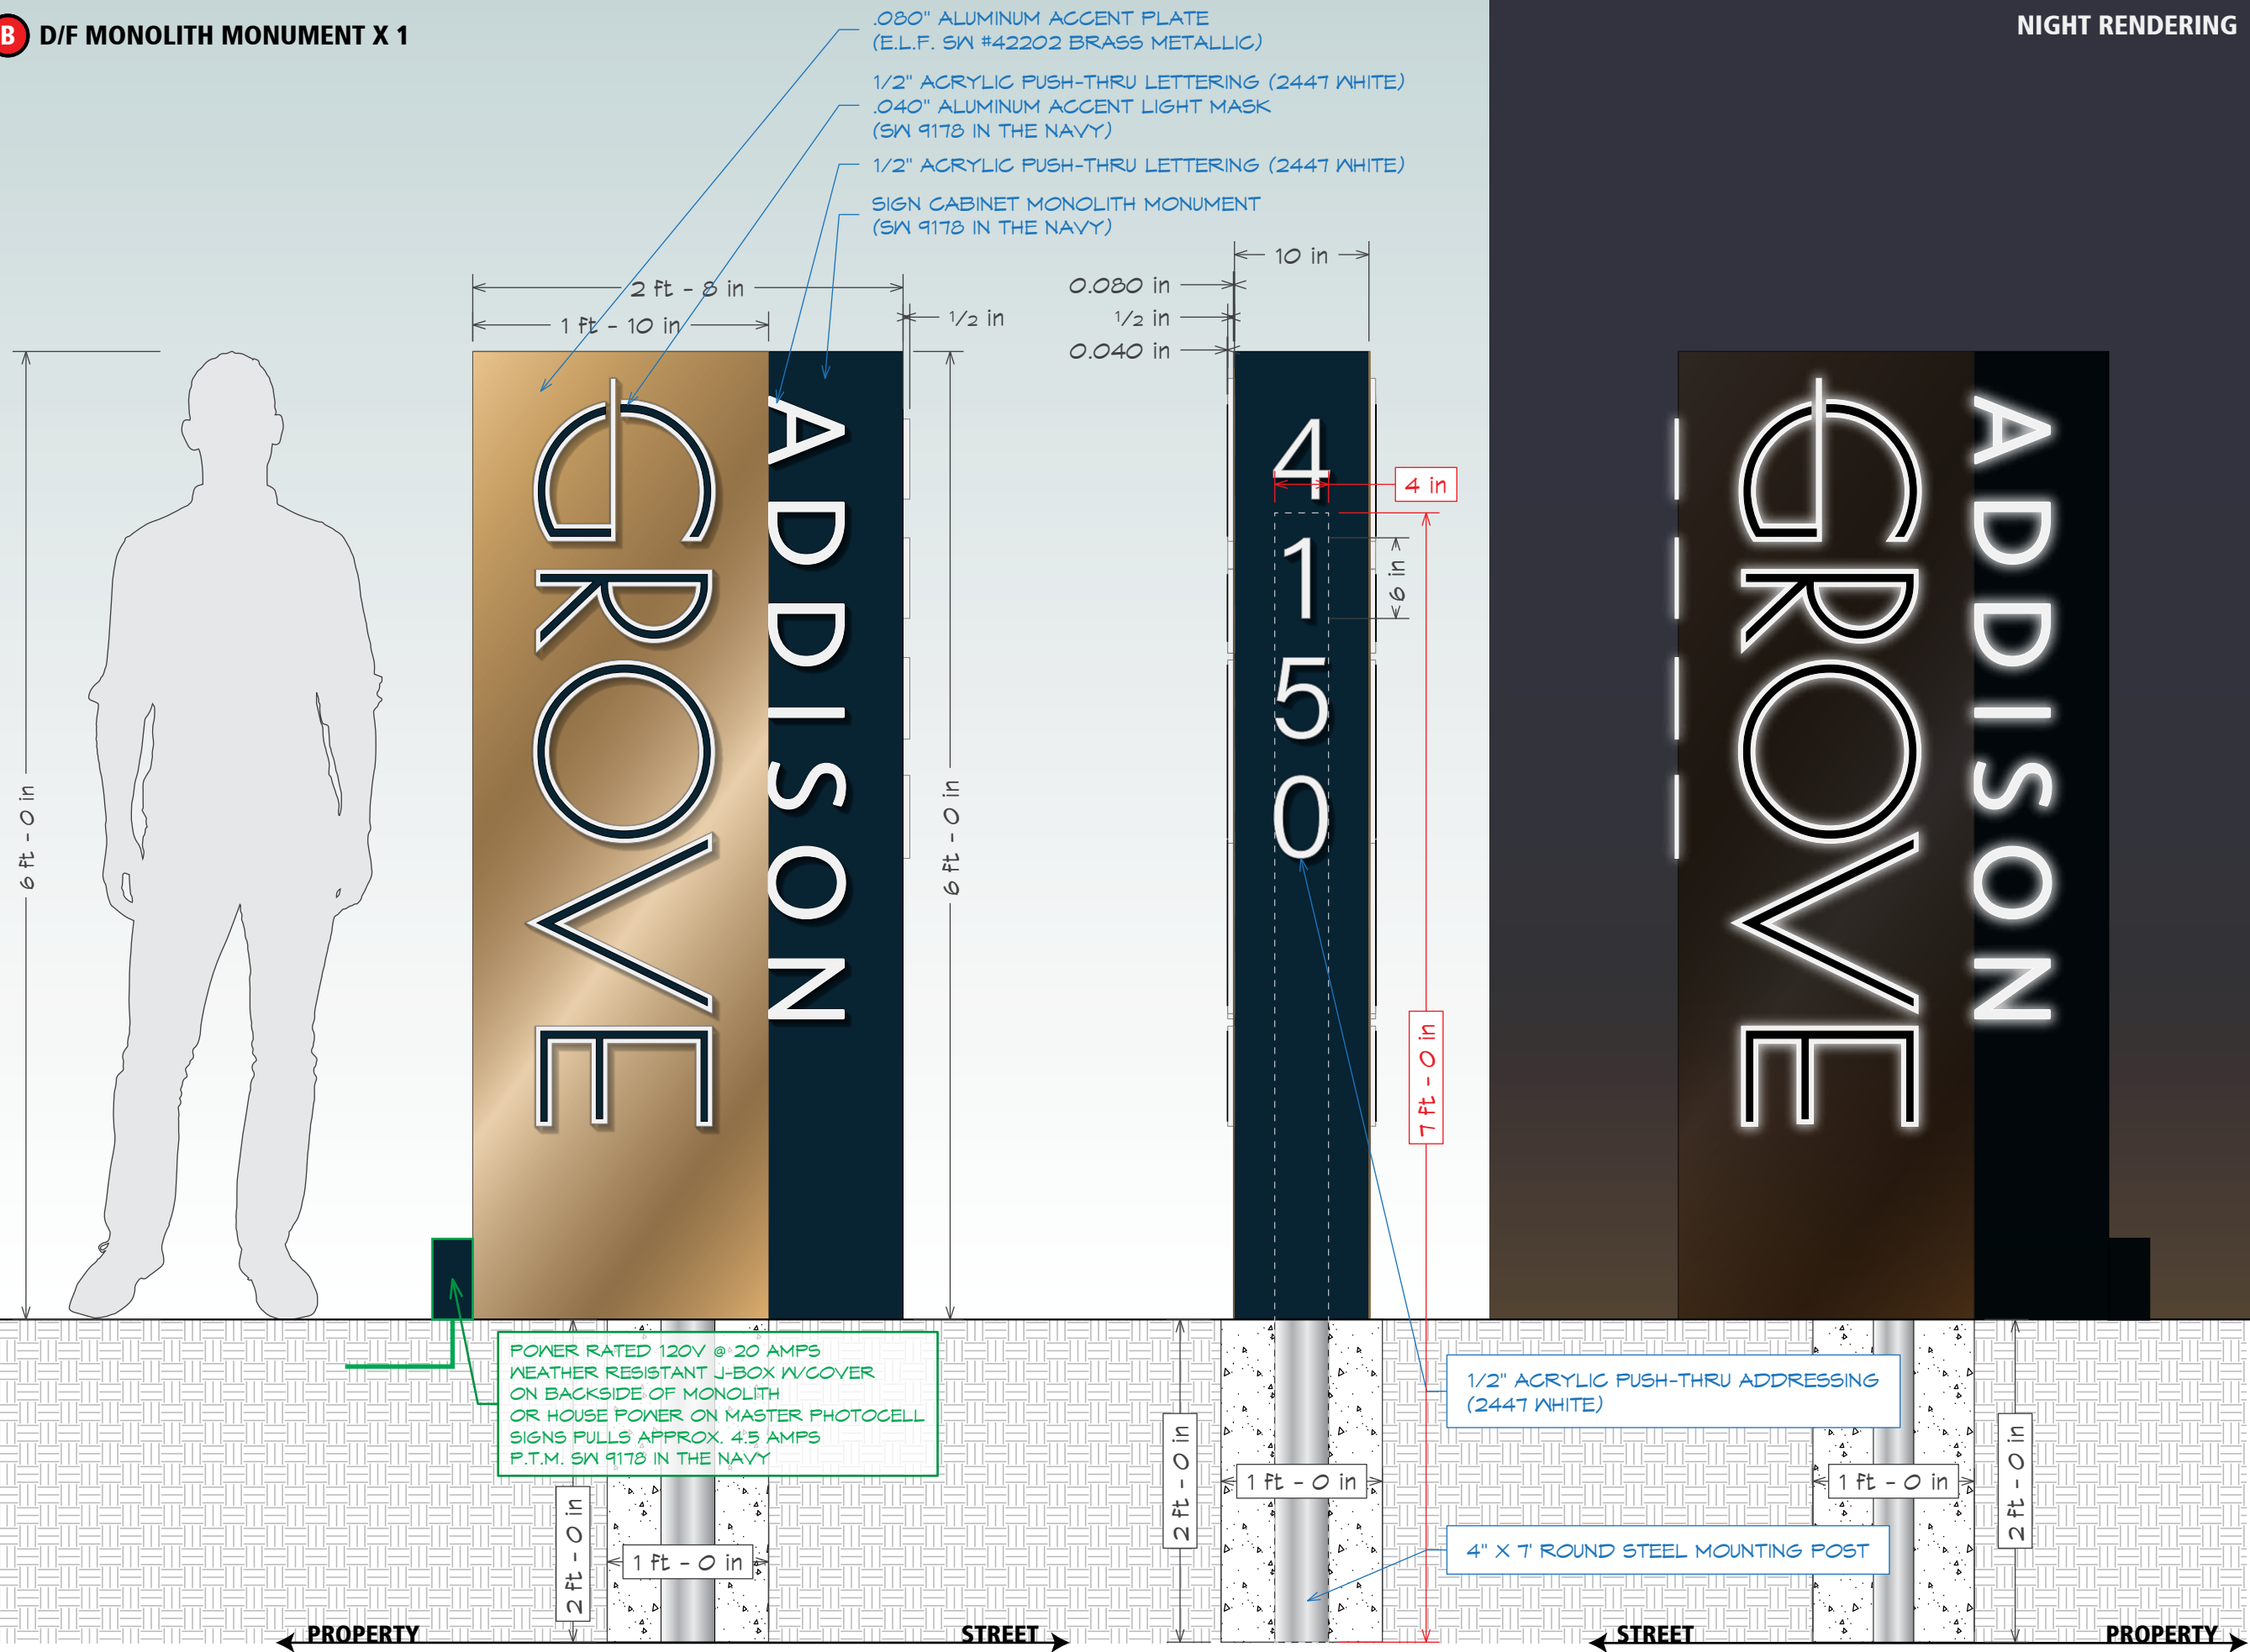

NIGHT RENDERING



©2021 All ideas, arrangements and plans indicated or represented by these drawings are the property of Fource Communications, Ltd. and were created, evolved and developed for use on and in connection with the specified project. No part of the drawings, designs, arrangements or ideas herein shall be duplicated or used for any purpose whatsoever without the express written consent of Fource Communications, Ltd.

JOB NUMBER
2106G15RS

Addison Grove
Greystar
 Addison, TX

APPROVAL

Signature _____
 Date _____
 Your signature acknowledges full approval of the design layout and its content, releasing Fource Communications, Ltd. from any responsibility regarding incorrect information and design.

Any colors shown are only representative of actual colors to be used. Final colors will be matched as closely as possible. Colors shown tend to vary due to some materials used in the industry.

DESIGNER INITIALS

FOX

DATE

08/18/2021

SHEET TITLE

ENTRY SIGNAGE

SHEET NUMBER

ES.02.01