

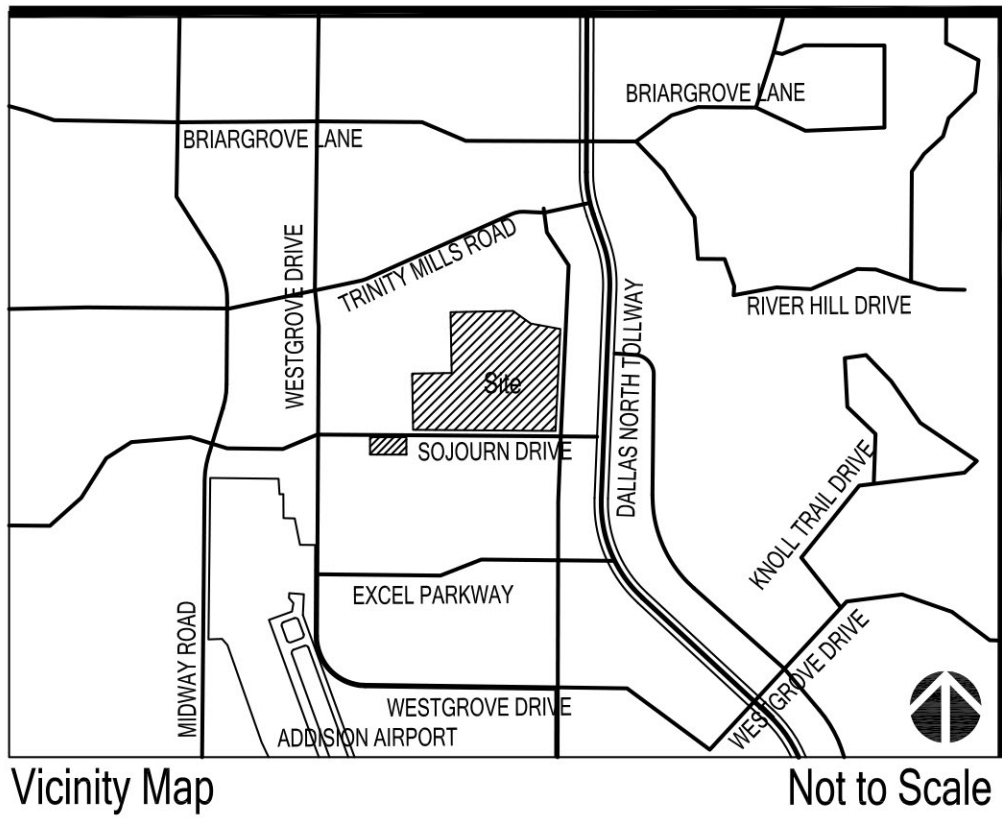


22",34",0"

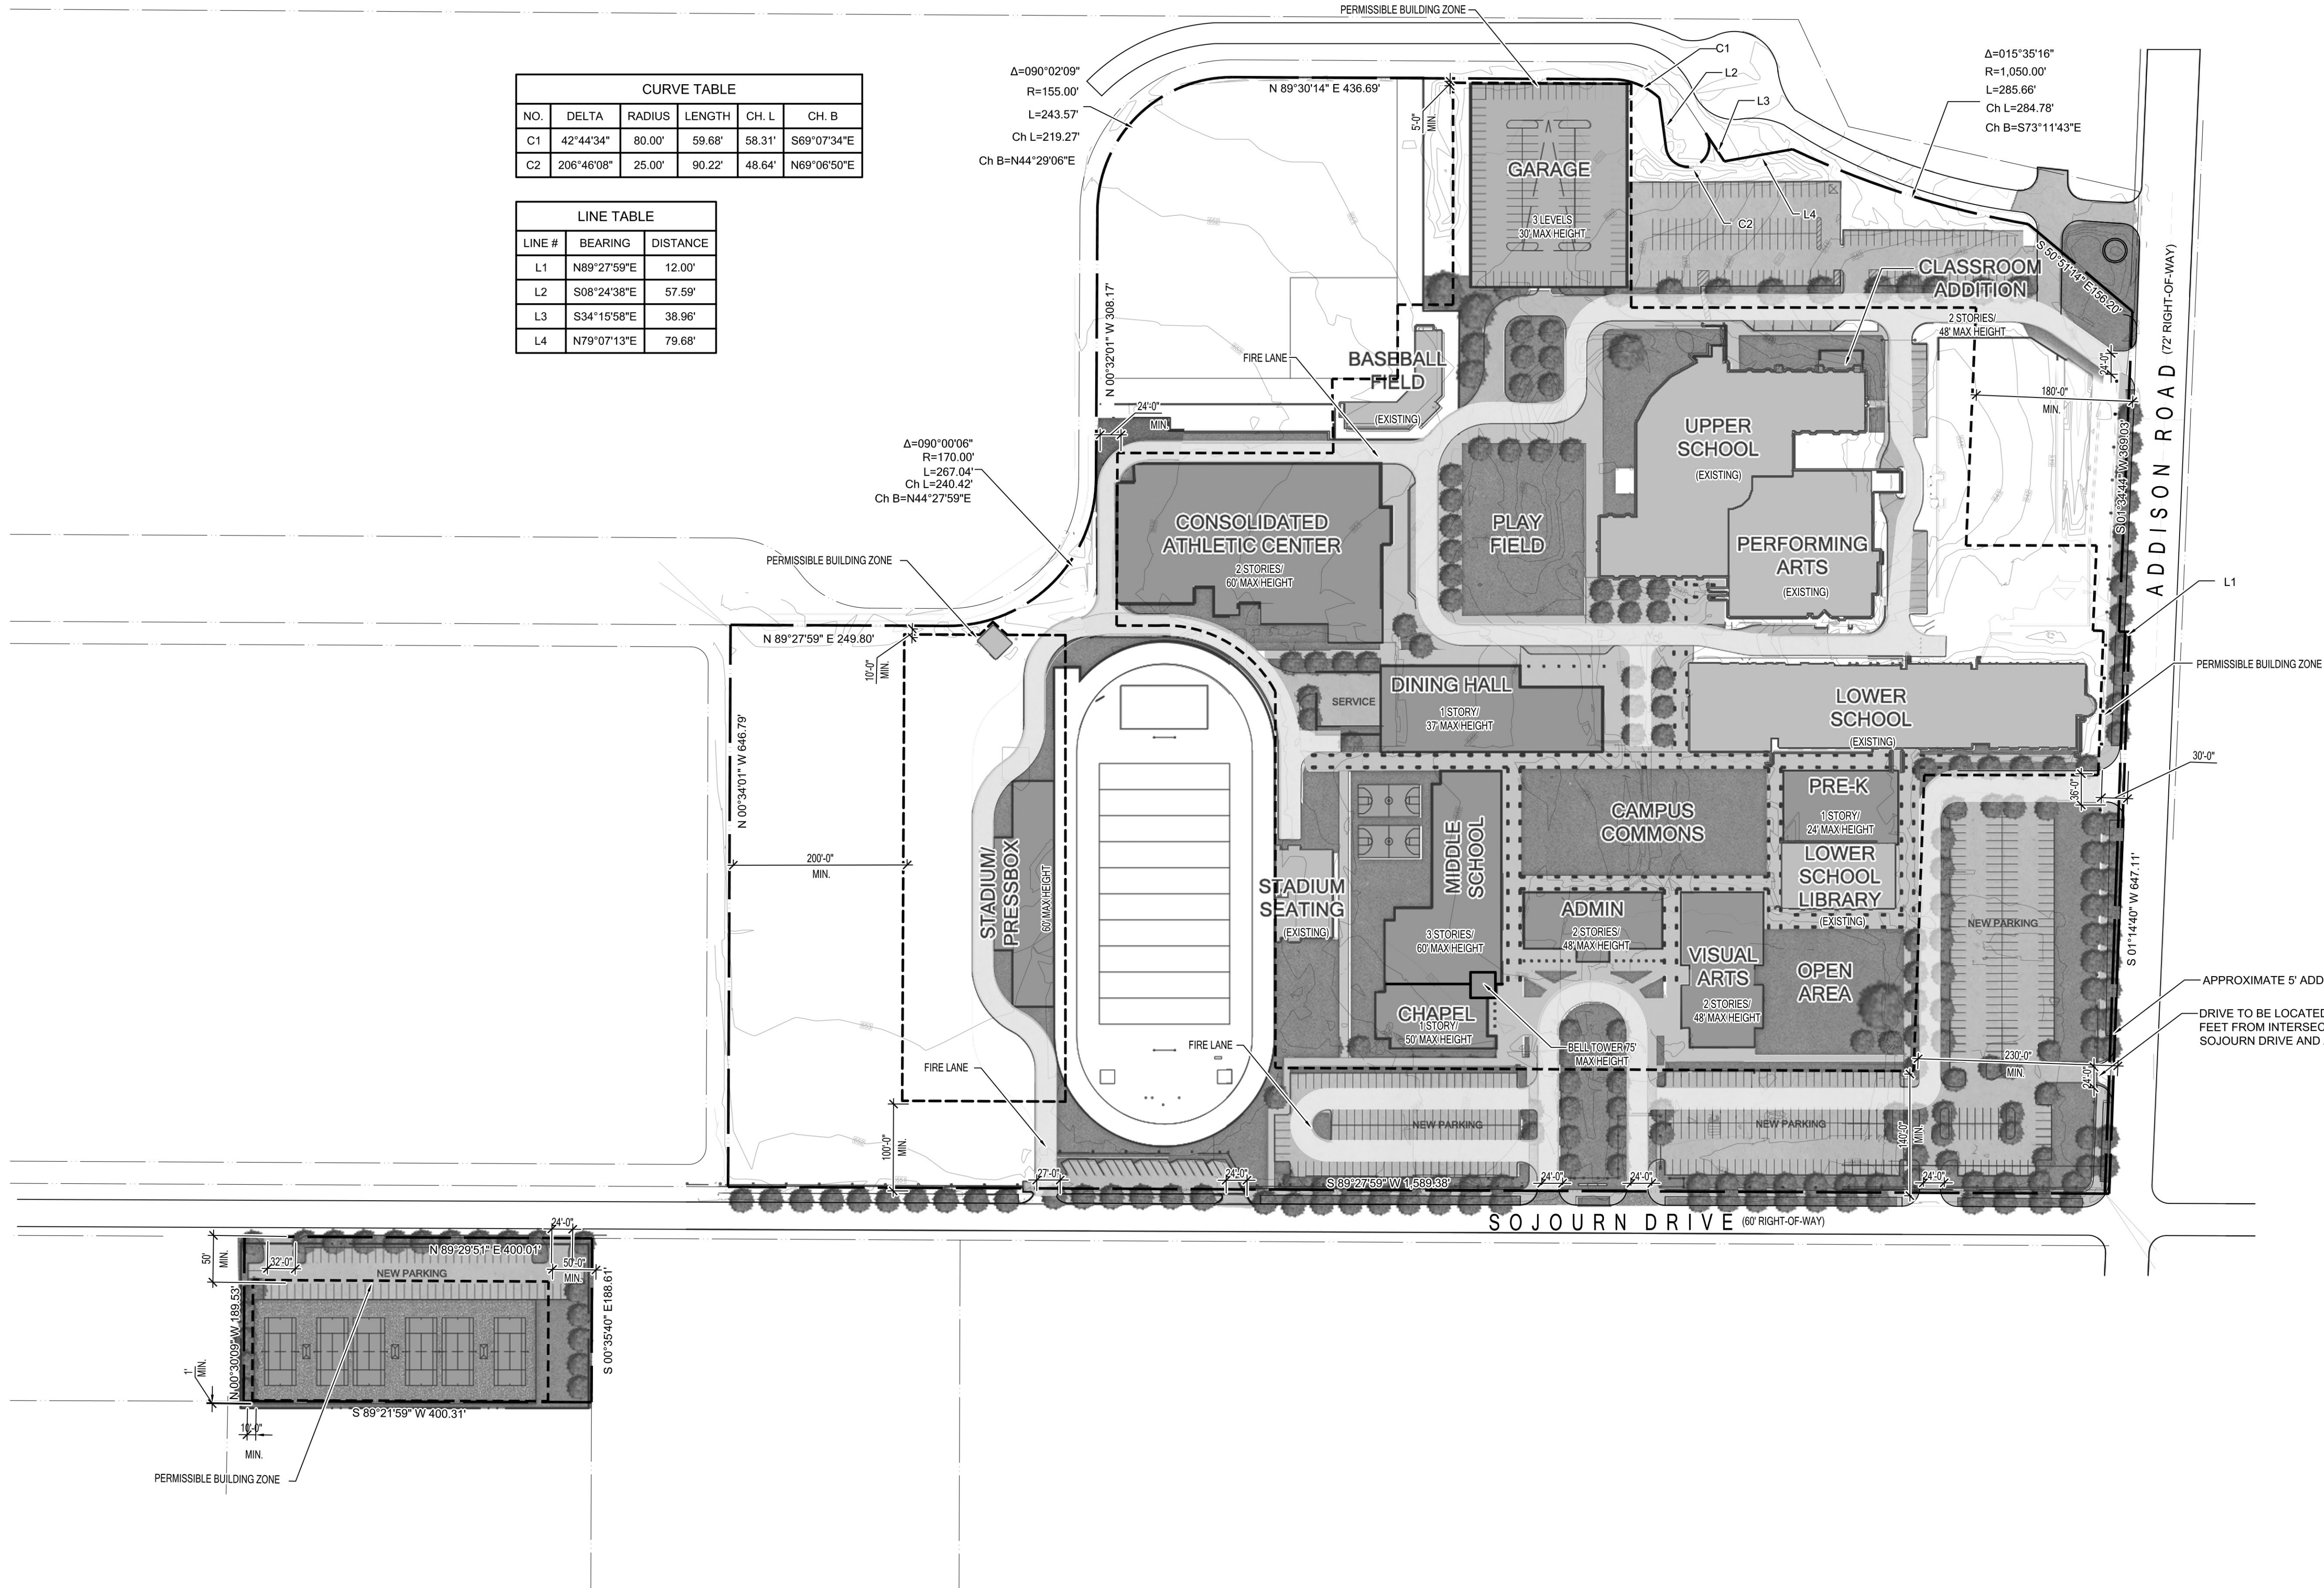



Maximum Allowable Building Area:
585,000 SF

INDIVIDUAL BUILDINGS ARE FOR
ILLUSTRATIVE PURPOSES ONLY

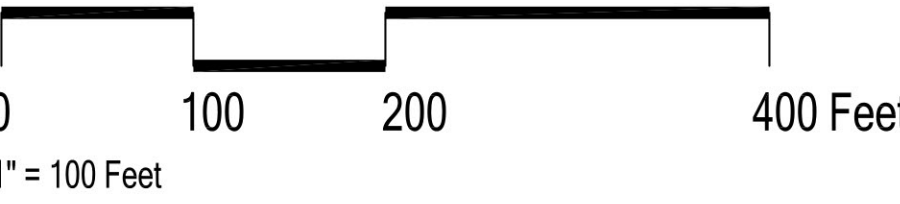

Owner: Trojan Real Properties Contact: David Delph 17001 Addison Road Addison, Texas 75001 Main: 972.931.8325 ddelph@trinitychristian.com	Job #: 13287 File Name: 2016-05-05-Conceptual Plan.dwg Date: 05/11/2016 Drawn by: Brian E. Moore, Ryan Wilson	2808 Fairmount Street Suite 300 Dallas, Texas 75201 214.303.1500/Tel 214.303.1512/Fax www.gff.com
CONCEPT PLAN (REVISED) *THE PURPOSE OF THIS REVISION IS TO INDICATE FUTURE BUILDINGS TO BE CONSTRUCTED		
TRINITY CHRISTIAN ACADEMY PLANNED DEVELOPMENT		
TOWN PROJECT NUMBER: _____		
Address: 17001 Addison Road Addison, Texas 41.06 Acres 1,788,573.6 sf		

22",34",0"

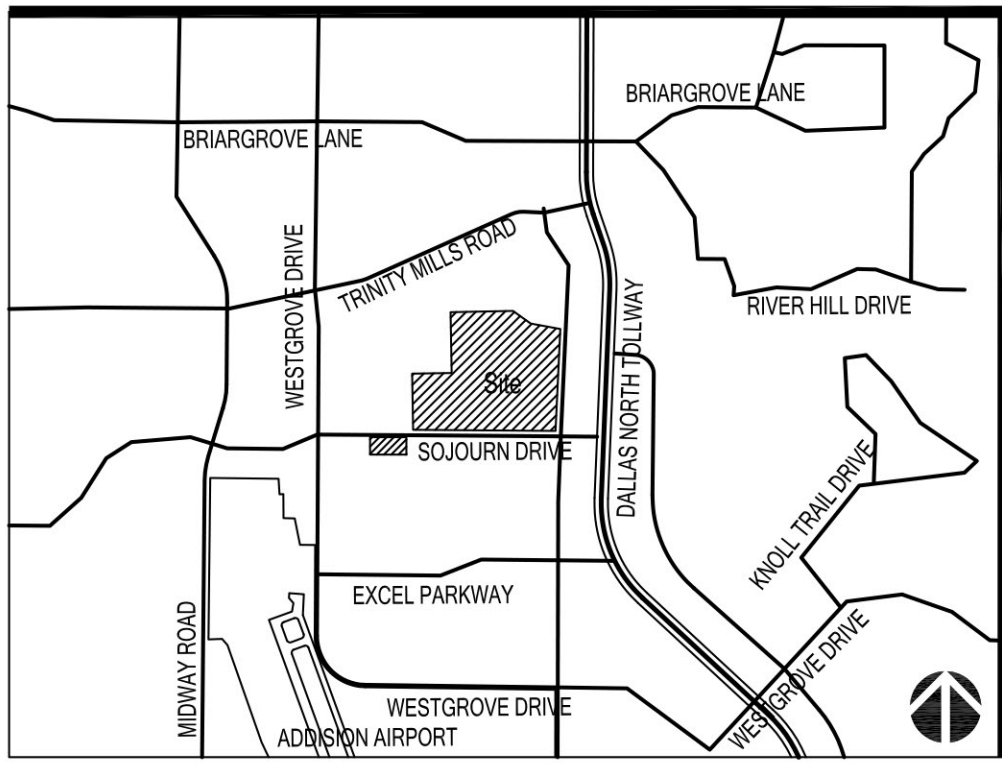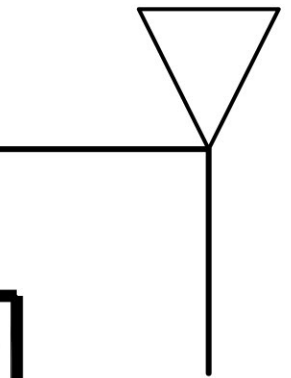

Vicinity Map

Not to Scale



0 100 200 400 Feet
1" = 100 Feet



**ARCHITECTS
INTERIORS
LANDSCAPE
PLANNING**

2808 Fairmount Street
Suite 300
Dallas, Texas 75201
214.303.1500/Tel
214.303.1512/Fax
www.gff.com

EXISTING PLAN TRINITY CHRISTIAN ACADEMY PLANNED DEVELOPMENT

Address: 17001 Addison Road
Addison, Texas
41.06 Acres

Owner:
Trojan Real Properties
Contact: David Delph
17001 Addison Road
Addison, Texas 75001
Main: 972.931.8325
ddelph@trinitychristian.com

Job #: 13287
File Name: 2016-04-14-Existing Plan.psd
Date: 04/14/16
Drawn by: Brian E. Moore, Ryan
Wilson