



PROPOSED KELLER SPRINGS ROAD TYPICAL SECTION
ADDISON ROAD TO DALLAS PARKWAY

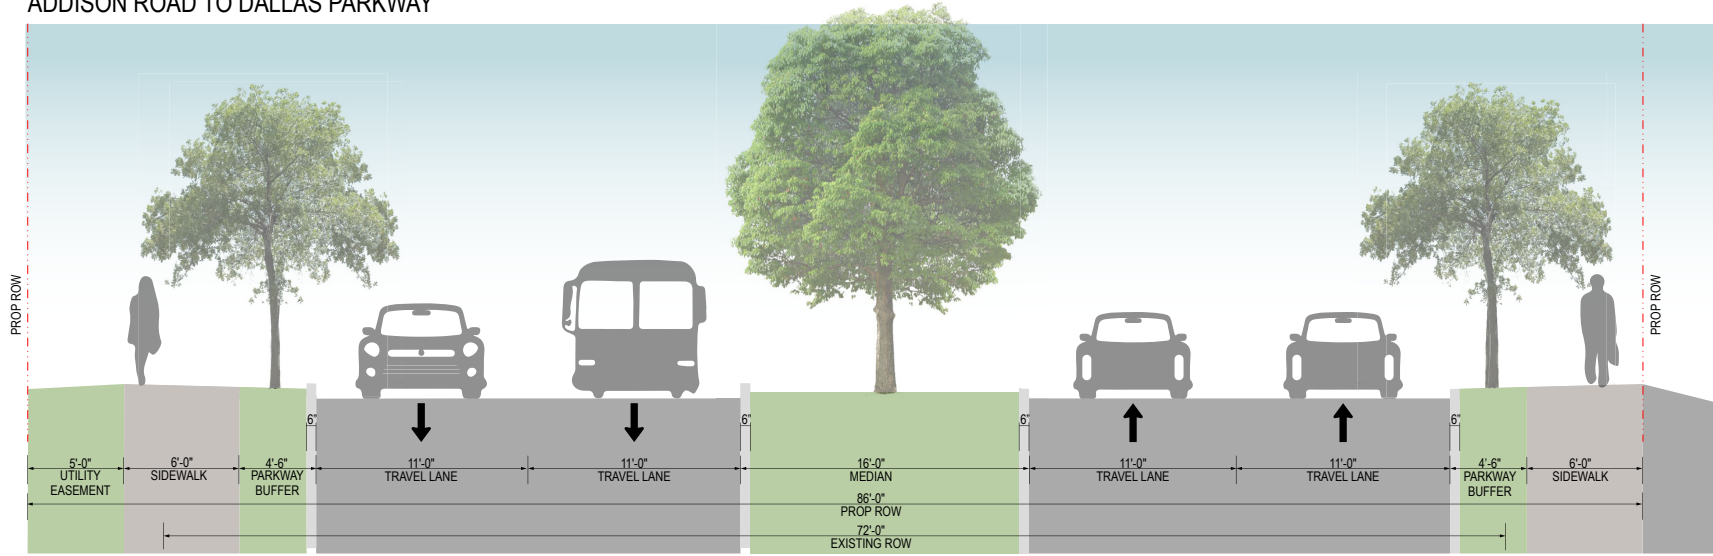

AESTHETIC: MASTER THOROUGHFARE PLAN

PROPOSED AIRPORT PARKWAY TYPICAL SECTION
ADDISON ROAD TO DALLAS PARKWAY

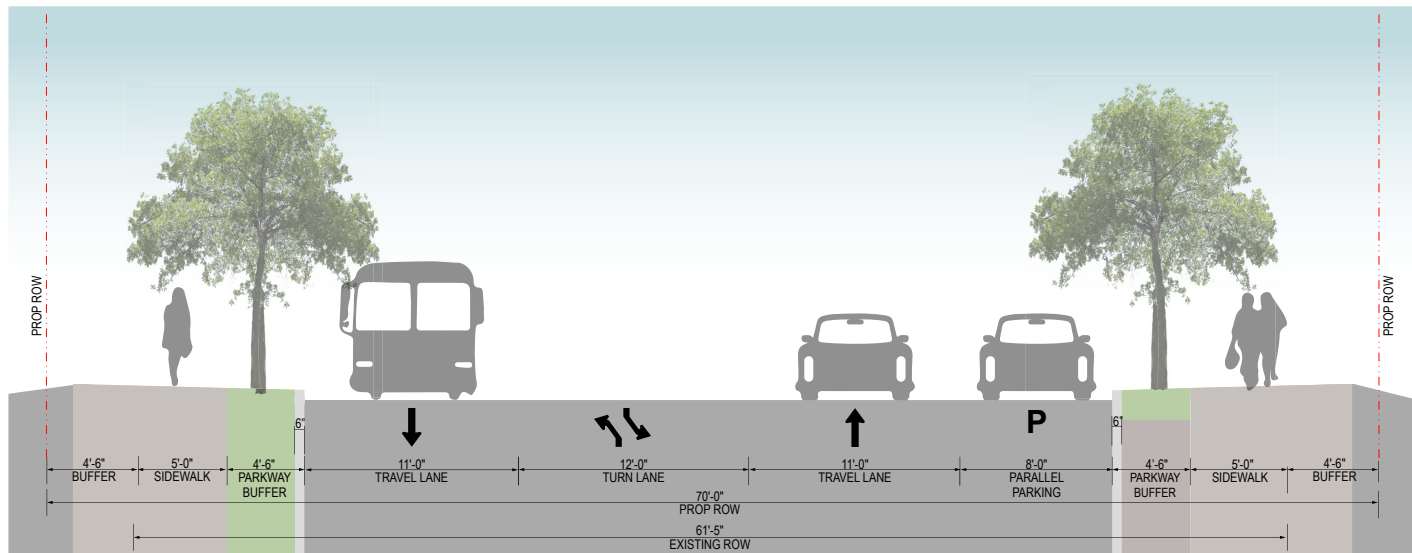

AESTHETIC: MASTER THOROUGHFARE PLAN

AESTHETIC: ADDISON CIRCLE