


AMLI TREEHOUSE ADDISON, TX • ILLUSTRATIVE MASTER PLAN

PN 8519082 | 08.03.2022 | AMLI DEVELOPMENT CO.



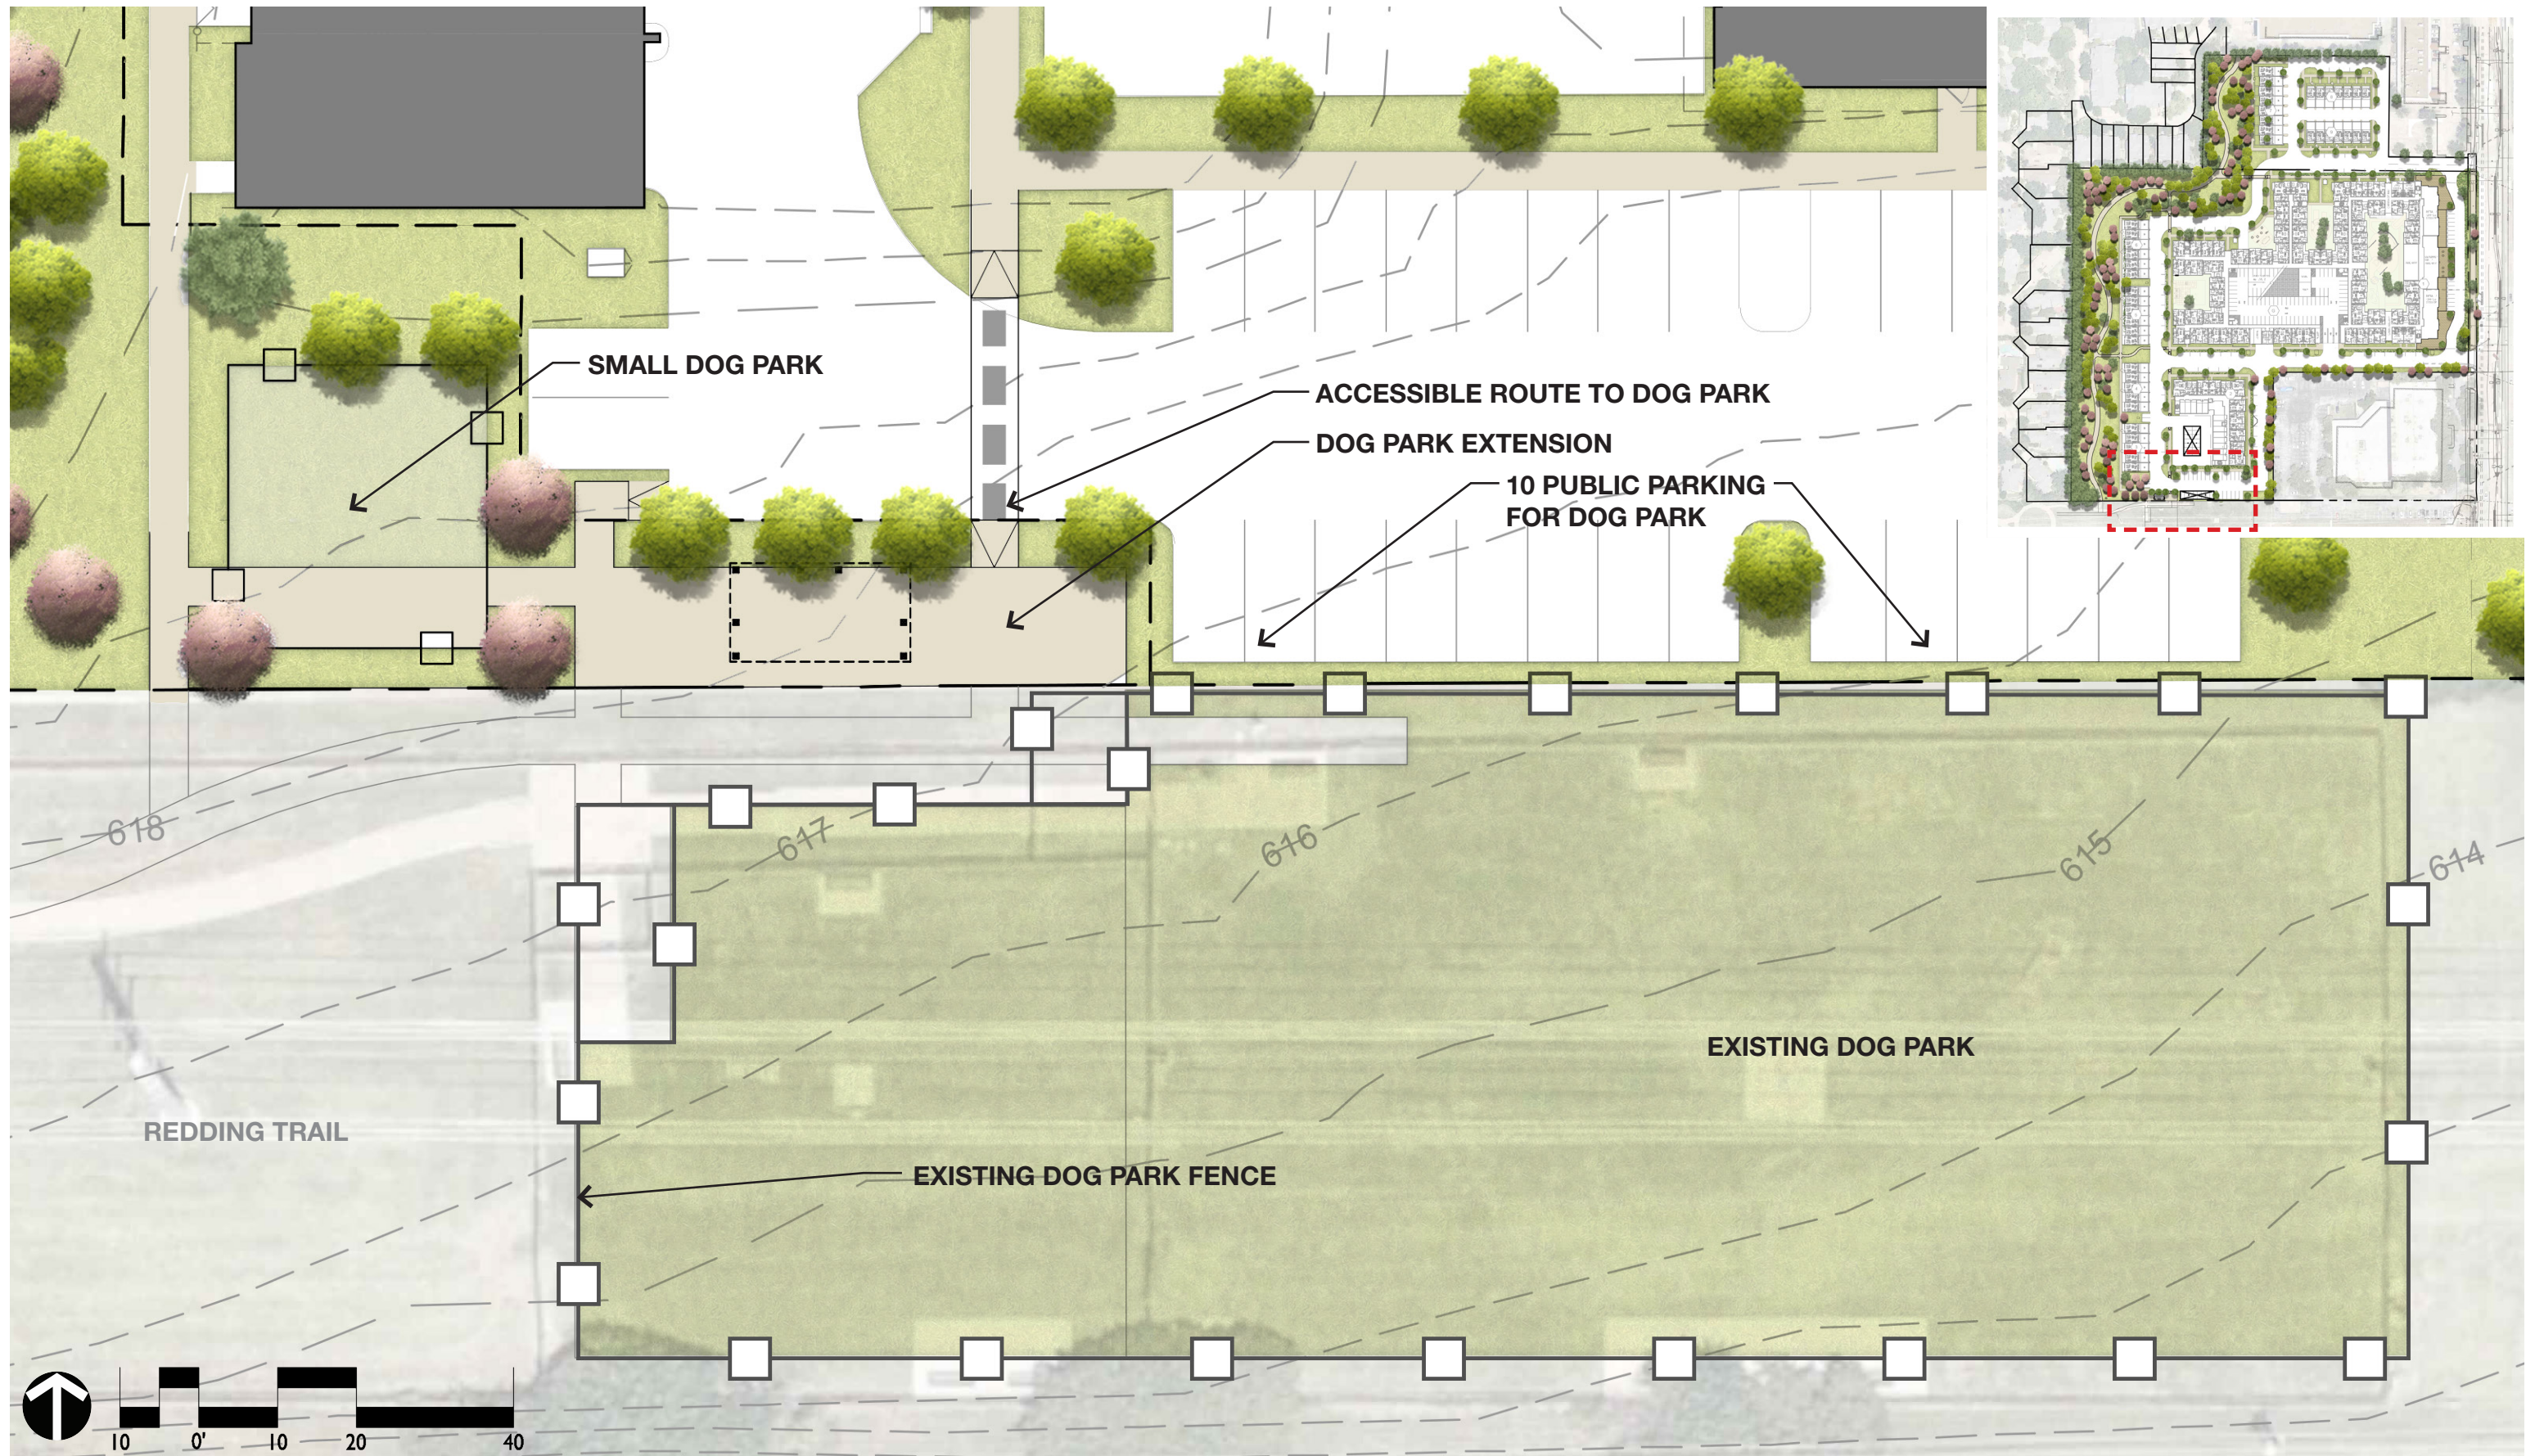

AMLI TREEHOUSE ADDISON, TX • ILLUSTRATIVE DOG PARK ENLARGEMENT OPTION


PN 8519082 | 08.03.2022 | AMLI DEVELOPMENT CO.



TRAILHEAD SIGNAGE INSPIRATION IMAGES



TRAILHEAD ART INSPIRATION IMAGES

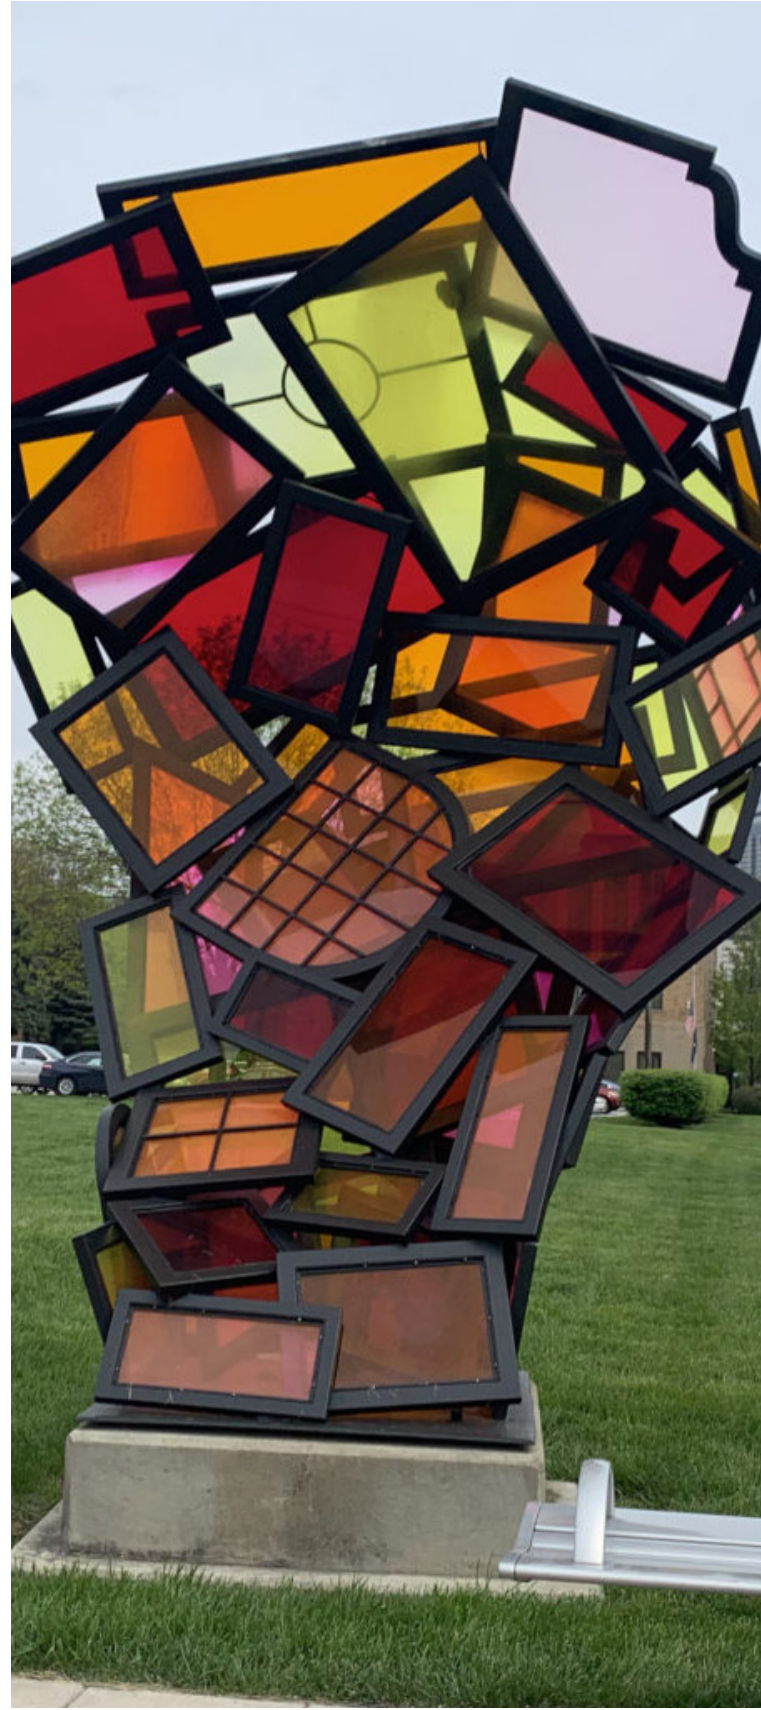




BIRDS-EYE VIEW

AMLI TREEHOUSE ADDISON, TX • ILLUSTRATIVE MASTER PLAN

PN 8519082 | 08.03.2022 | AMLI DEVELOPMENT CO.

AMLI
RESIDENTIAL

LandDesign.

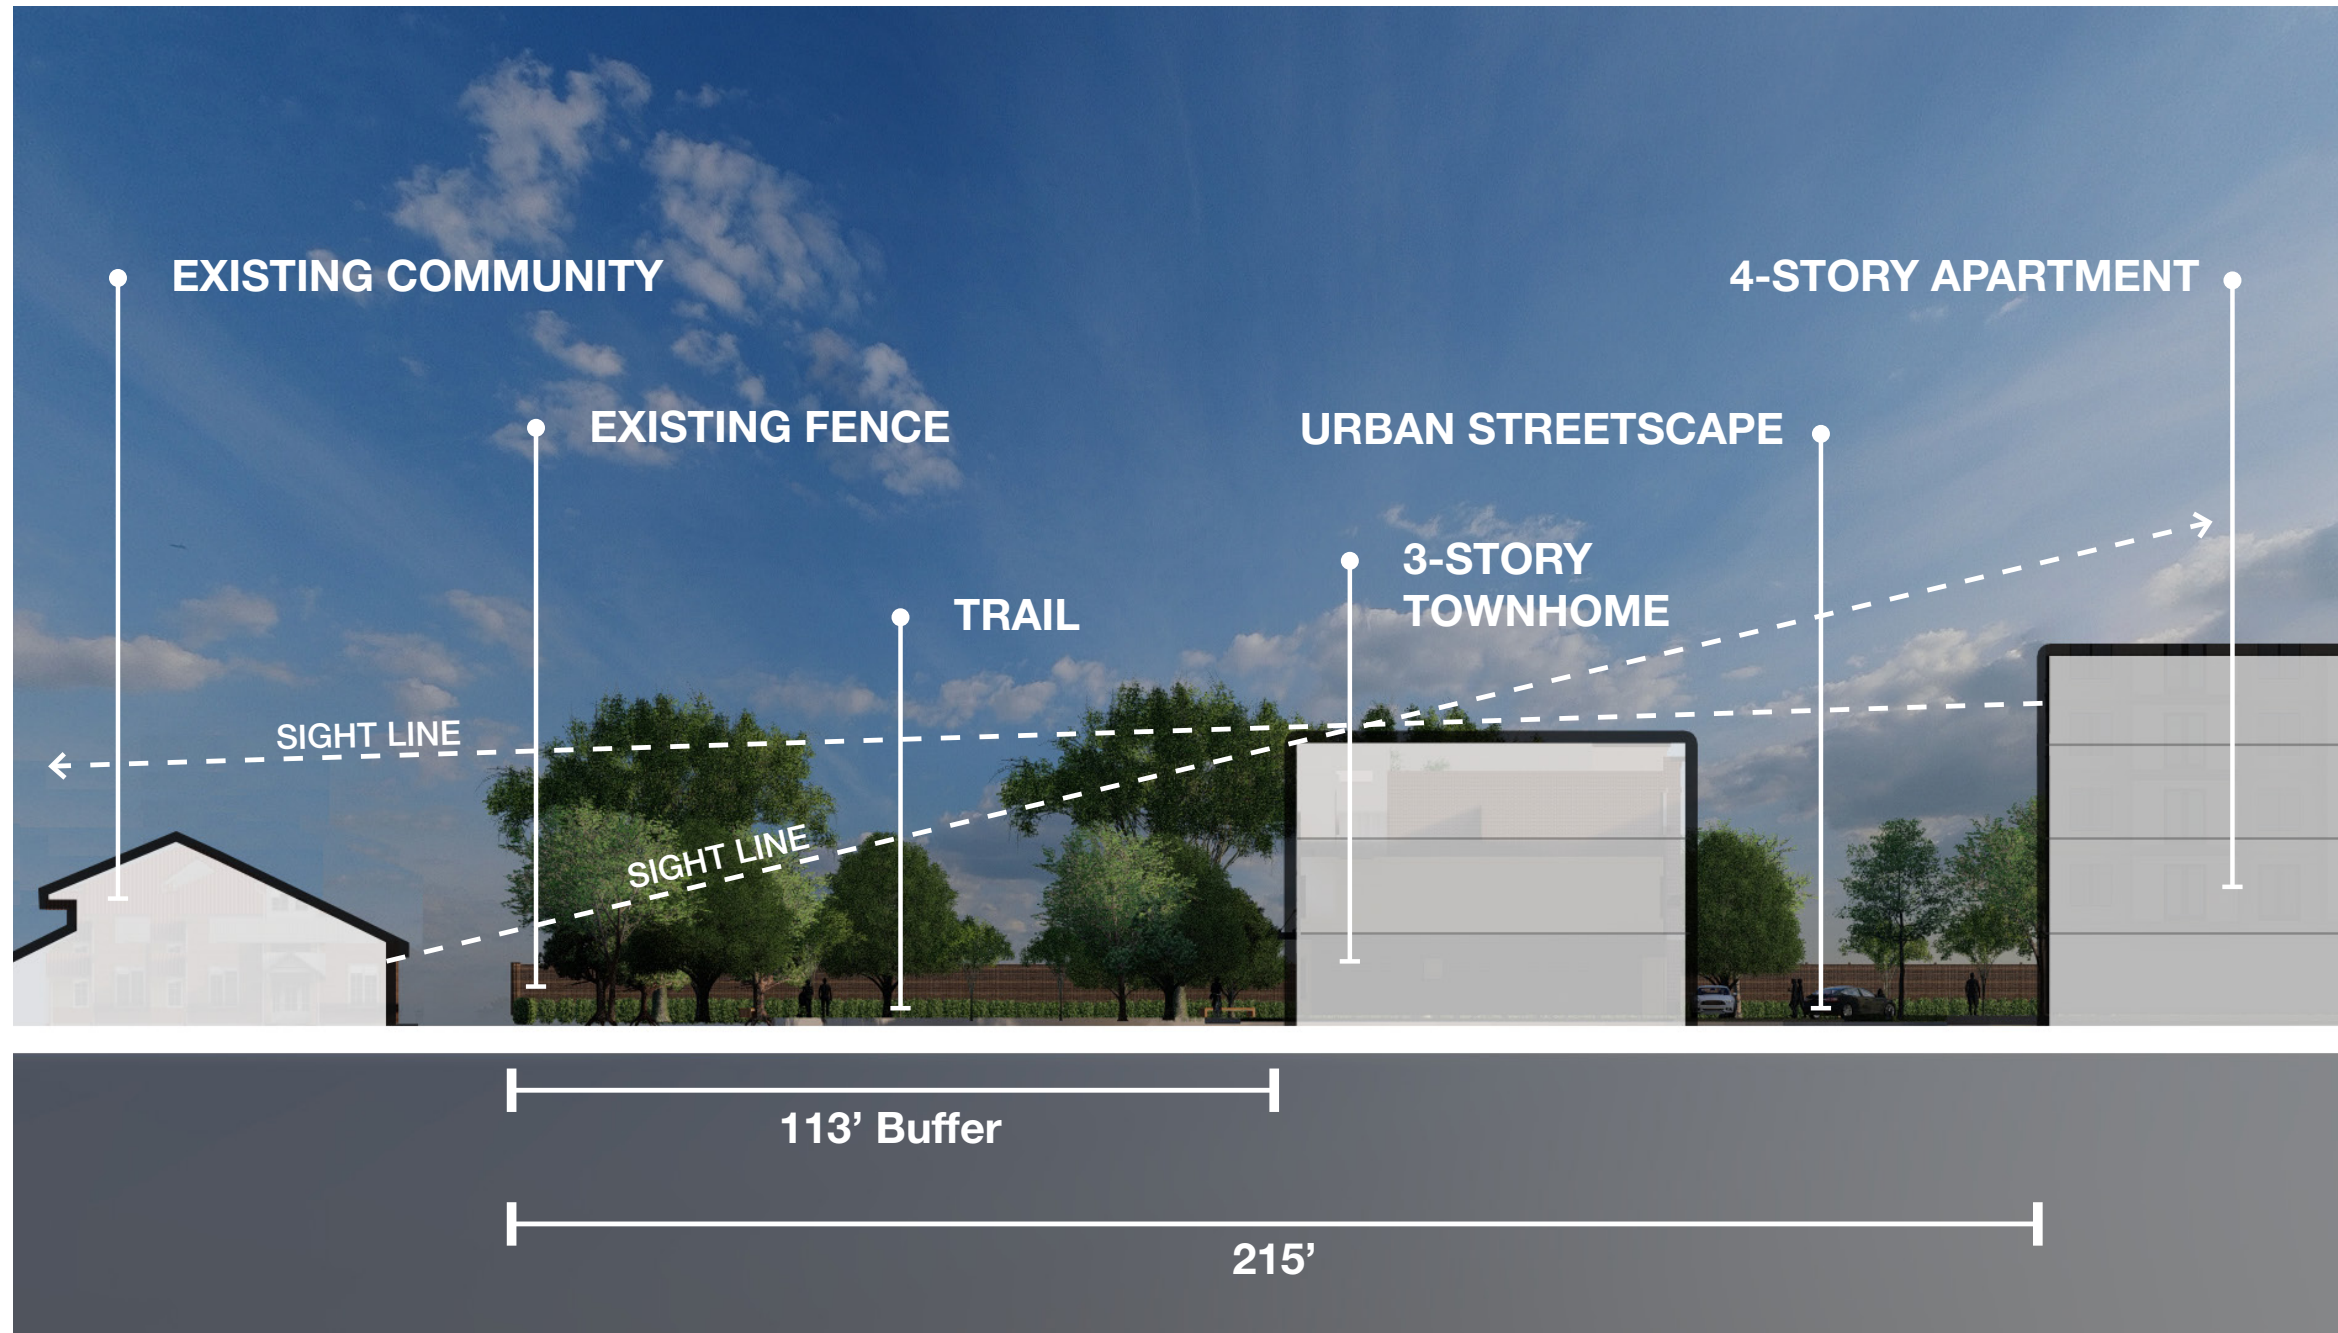

RESIDENTIAL BUFFER SECTION A-A'

AMLI TREEHOUSE ADDISON, TX • ILLUSTRATIVE MASTER PLAN

PN 8519082 | 08.03.2022 | AMLI DEVELOPMENT CO.

AMLI
RESIDENTIAL

LandDesign.




RESIDENTIAL BUFFER SECTION B-B'

AMLI TREEHOUSE ADDISON, TX • ILLUSTRATIVE MASTER PLAN

PN 8519082 | 08.03.2022 | AMLI DEVELOPMENT CO.



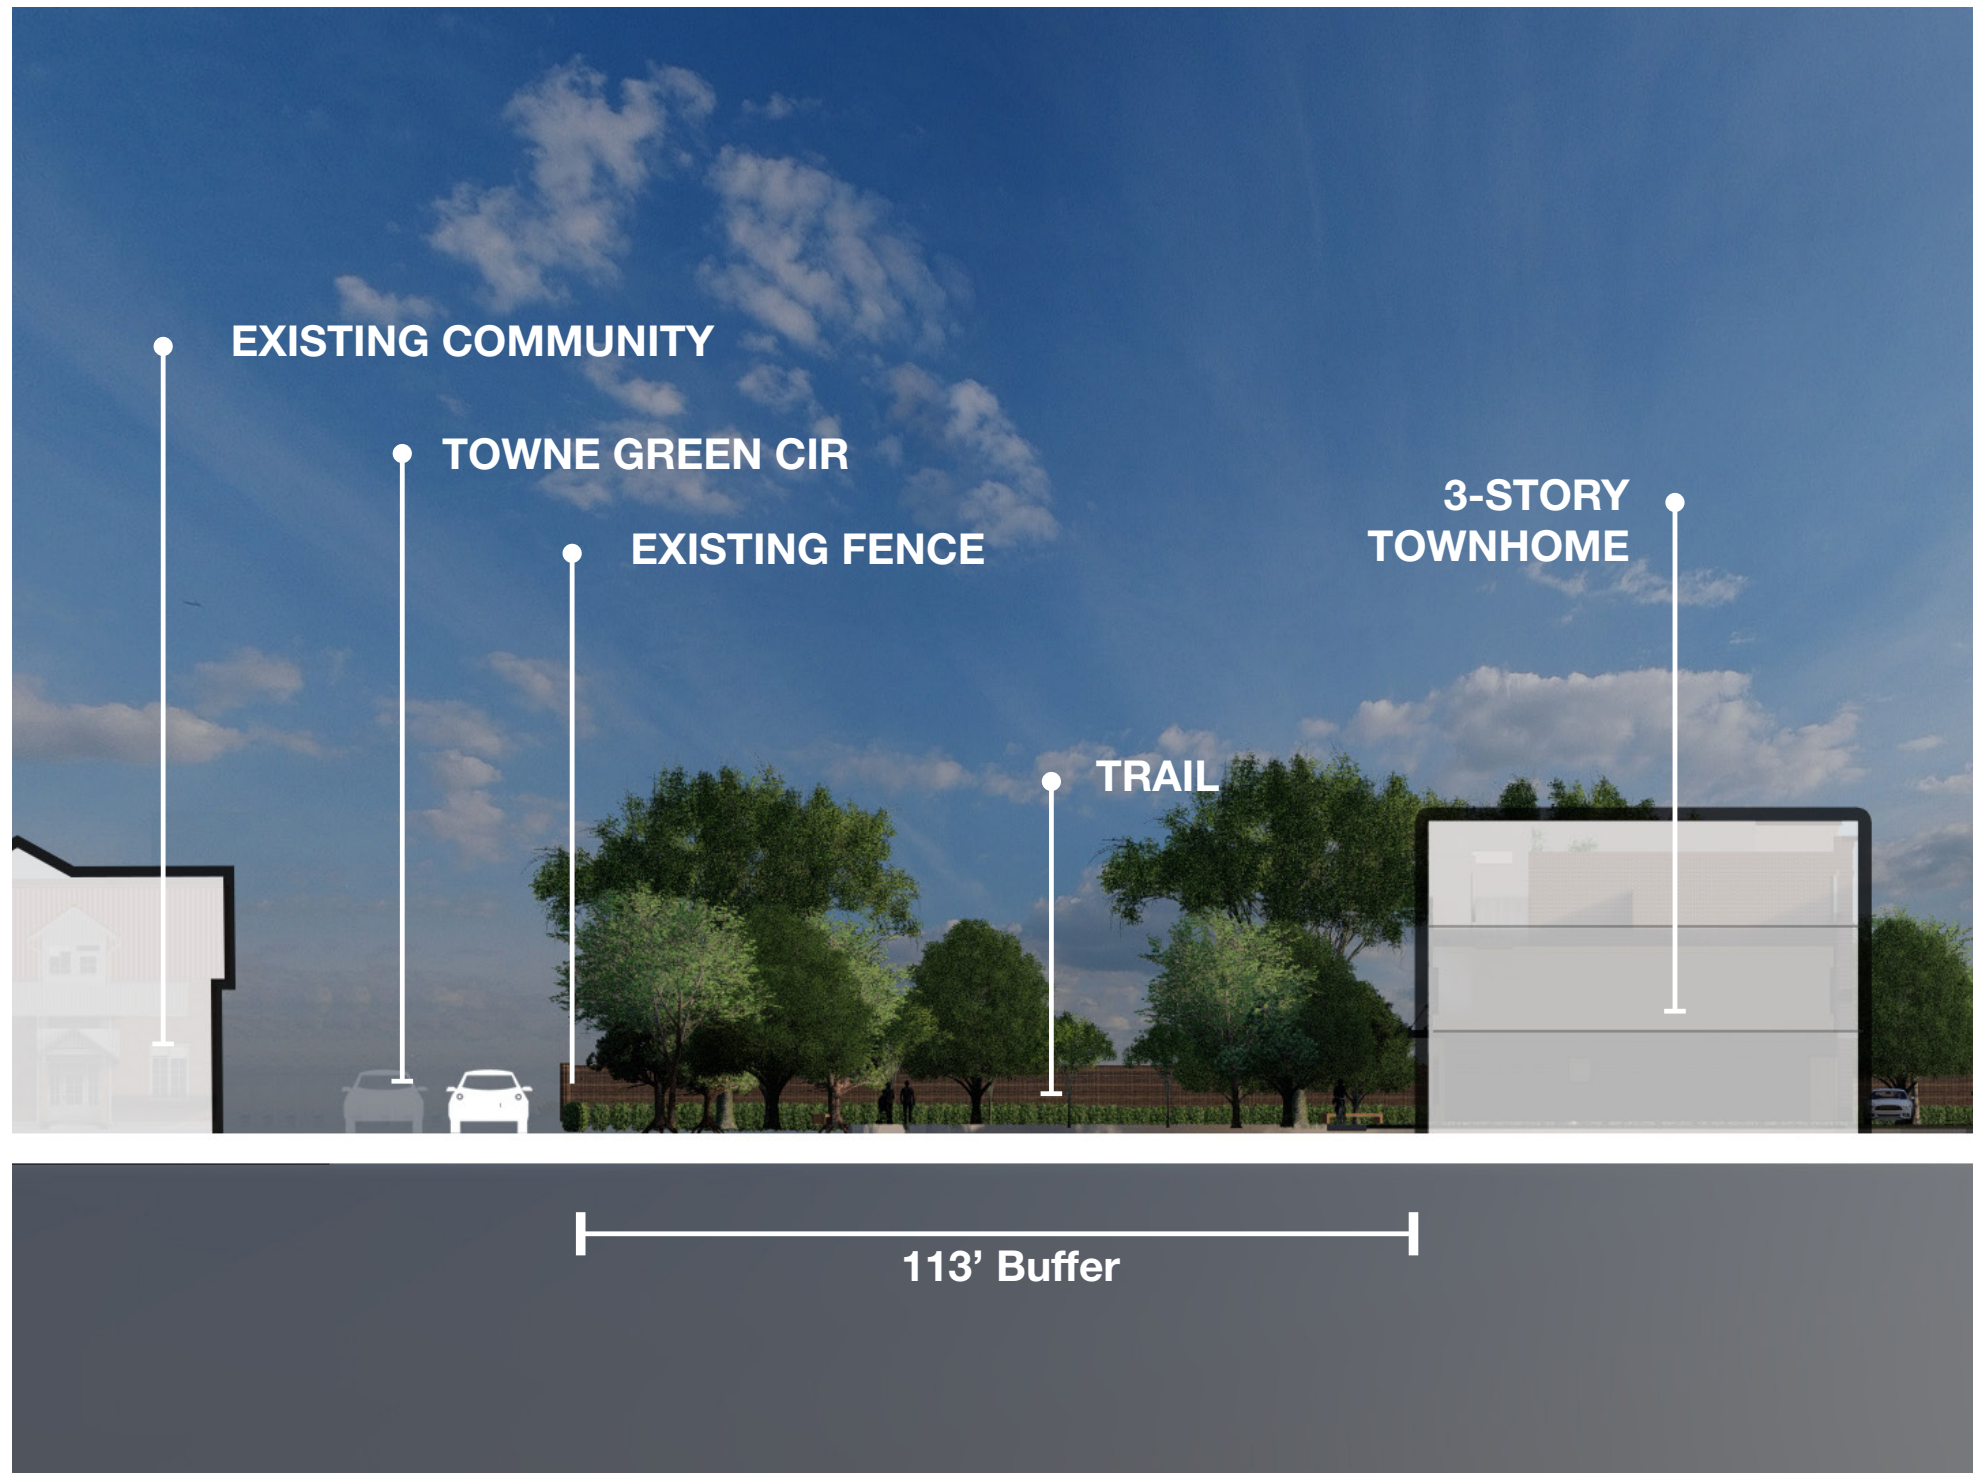

RESIDENTIAL BUFFER SECTION C-C'

AMLI TREEHOUSE ADDISON, TX • ILLUSTRATIVE MASTER PLAN

PN 8519082 | 08.03.2022 | AMLI DEVELOPMENT CO.





EXISTING FENCE

SCREEN SHRUB

TRAIL

3-STORY TOWNHOME



TRAIL VIEW NORTH FROM DOG PARK

AMLI TREEHOUSE ADDISON, TX • ILLUSTRATIVE MASTER PLAN

PN 8519082 | 08.03.2022 | AMLI DEVELOPMENT CO.

AMLI
RESIDENTIAL

LandDesign.




3-STORY
TOWNHOME

TRAIL

SCREEN SHRUB

EXISTING FENCE

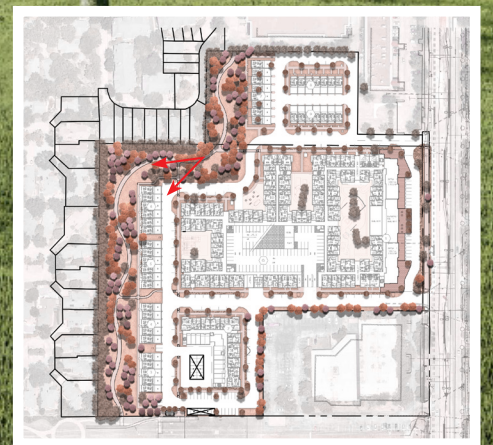

TRAIL VIEW TOWARDS ADJACENT NEIGHBORHOODS AT BEND

AMLI TREEHOUSE ADDISON, TX • ILLUSTRATIVE MASTER PLAN

PN 8519082 | 08.03.2022 | AMLI DEVELOPMENT CO.

AMLI
RESIDENTIAL

LandDesign.




3-STORY TOWNHOME

ART SCULPTURE



3-STORY TOWNHOME


TRAIL

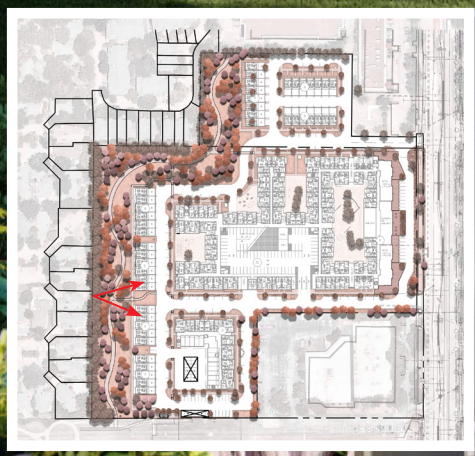

TRAIL VIEW - ART SCULPTURE



TRAIL

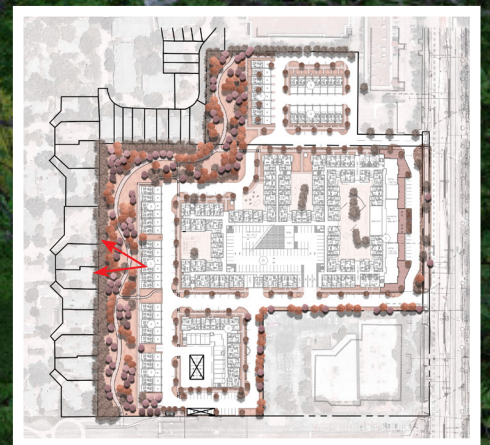

VIEW FROM TOWNHOME 3RD FLOOR WINDOW TOWARDS ADJACENT RESIDENTIAL NEIGHBORHOODS


AMLI TREEHOUSE ADDISON, TX • ILLUSTRATIVE MASTER PLAN
PN 8519082 | 08.03.2022 | AMLI DEVELOPMENT CO.





PROPOSED TREES TO FULLY
SCREEN TOWNHOMES

EXISTING TREES
TO REMAIN

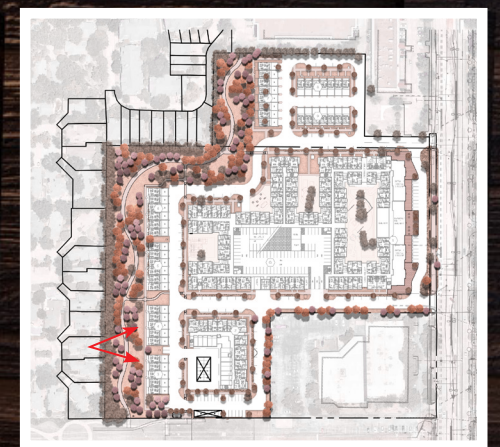

2ND FLOOR VIEW FROM SINGLE FAMILY HOMES (VIEW HEIGHT: ~15')

AMLI TREEHOUSE ADDISON, TX • ILLUSTRATIVE MASTER PLAN

PN 8519082 | 08.03.2022 | AMLI DEVELOPMENT CO.


AMLI
RESIDENTIAL

LandDesign.

EXISTING TREES
TO REMAIN

PROPOSED TREES TO FULLY
SCREEN TOWNHOMES

EXISTING FENCE

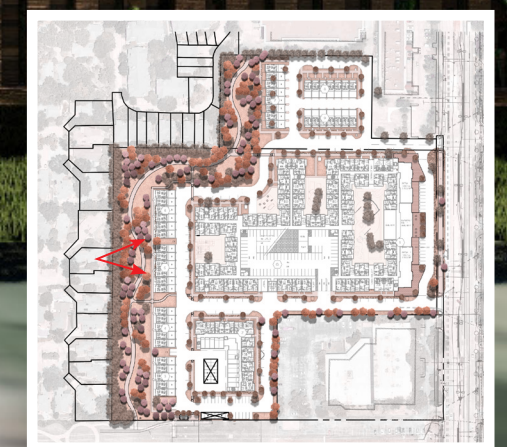

GROUND FLOOR VIEW FROM SINGLE FAMILY HOMES (VIEW HEIGHT: 5'6")

AML TREEHOUSE ADDISON, TX • ILLUSTRATIVE MASTER PLAN

PN 8519082 | 08.03.2022 | AML DEVELOPMENT CO.

AML
RESIDENTIAL


LandDesign.



EXISTING TREES TO REMAIN

PROPOSED TREES TO FULLY SCREEN TOWNHOMES

EXISTING FENCE

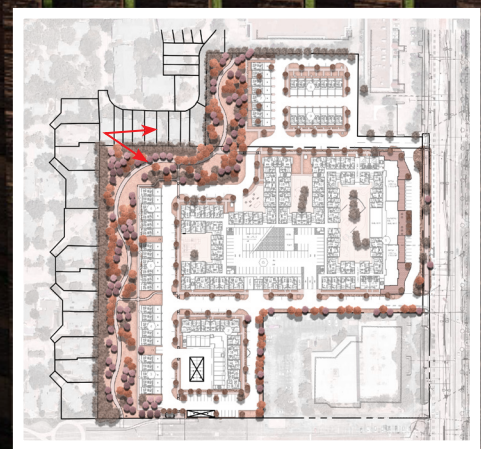

GROUND FLOOR VIEW FROM SINGLE FAMILY HOMES (VIEW HEIGHT: 5'6")


AML I TREEHOUSE ADDISON, TX • ILLUSTRATIVE MASTER PLAN

PN 8519082 | 06.20.2022 | AML I DEVELOPMENT CO.



4-STORY APARTMENT SECTION

3-STORY APARTMENT

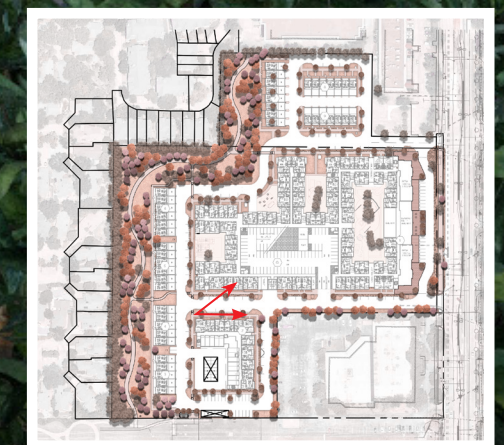

INTERNAL STREETScape LOOKING TOWARDS MIDWAY ROAD

AMLI TREEHOUSE ADDISON, TX • ILLUSTRATIVE MASTER PLAN

PN 8519082 | 08.03.2022 | AMLI DEVELOPMENT CO.

AMLI
RESIDENTIAL

LandDesign.



DOG PARK PLAZA

AMLI TREEHOUSE ADDISON, TX • ILLUSTRATIVE MASTER PLAN

PN 8519082 | 08.03.2022 | AMLI DEVELOPMENT CO.

AMLI
RESIDENTIAL

LandDesign.



BIRDS-EYE VIEW

AMLI TREEHOUSE ADDISON, TX • BIRDS-EYE VIEW

PN 8519082 | 08.03.2022 | AMLI DEVELOPMENT CO.

AMLI
RESIDENTIAL


LandDesign.

EXISTING CONDITION



PROPOSED CONDITION



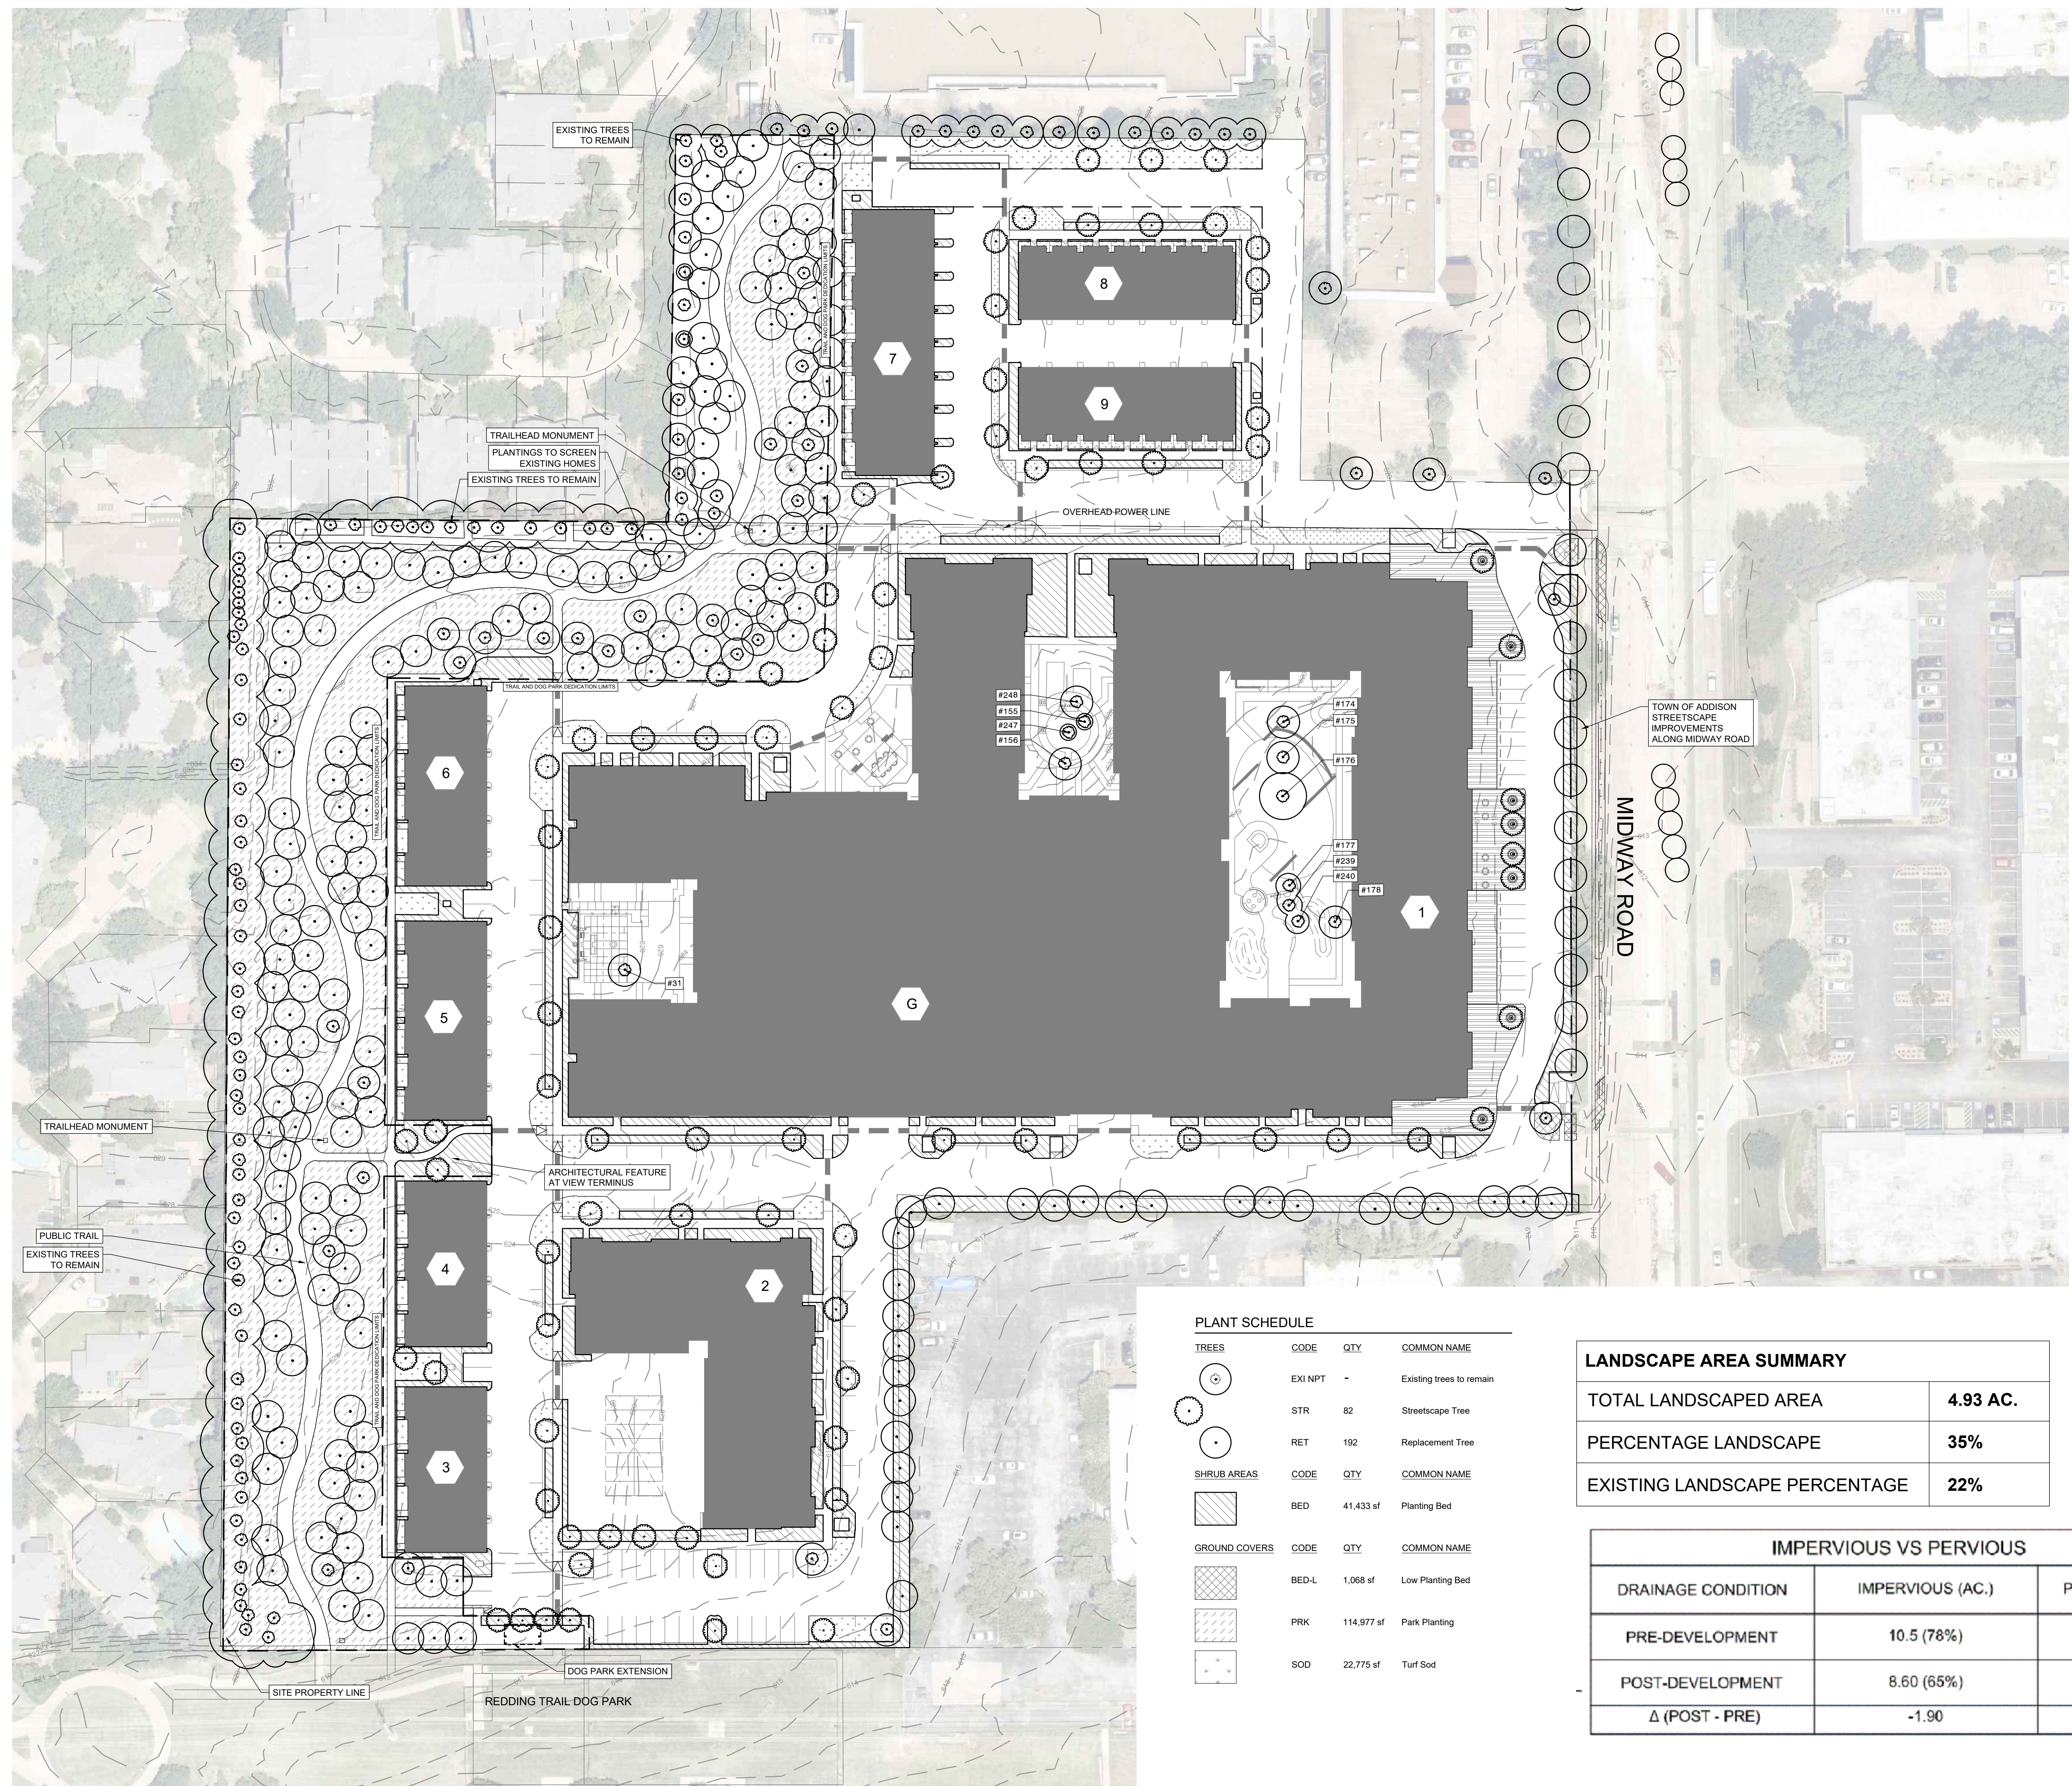

PLANT SCHEDULE

TREES	CODE	QTY	COMMON NAME
	EXI NPT	-	Existing trees to remain
	STR	82	Streetscape Tree
	RET	192	Replacement Tree
SHRUB AREAS	CODE	QTY	COMMON NAME
	BED	41,433 sf	Planting Bed
GROUND COVERS	CODE	QTY	COMMON NAME
	BED-L	1,068 sf	Low Planting Bed
	PRK	114,977 sf	Park Planting
	SOD	22,775 sf	Turf Sod

LANDSCAPE AREA SUMMARY

TOTAL LANDSCAPED AREA	4.93 AC.
PERCENTAGE LANDSCAPE	35%
EXISTING LANDSCAPE PERCENTAGE	22%

IMPERVIOUS VS PERVIOUS

DRAINAGE CONDITION	IMPERVIOUS (AC.)	PERVIOUS (AC.)
PRE-DEVELOPMENT	10.5 (78%)	3.03 (22%)
POST-DEVELOPMENT	8.60 (65%)	4.93 (35%)
Δ (POST - PRE)	-1.90	1.90



KEY MAP

SCALE

PROJECT

AMLI TREEHOUSE

ADDISON, TEXAS

LANDDESIGN PROJ.# 8519082

REVISION / ISSUANCE

NO.	DESCRIPTION	DATE
	SITE PLAN	07.28.2022

DESIGNED BY: JW
DRAWN BY: BD
CHECKED BY: JW


SCALE: NORTH
VERT: N/A
HORZ: 1"=50'
0 25 50 100'

SHEET TITLE


CONCEPTUAL LANDSCAPE PLAN

SHEET NUMBER

L6-00

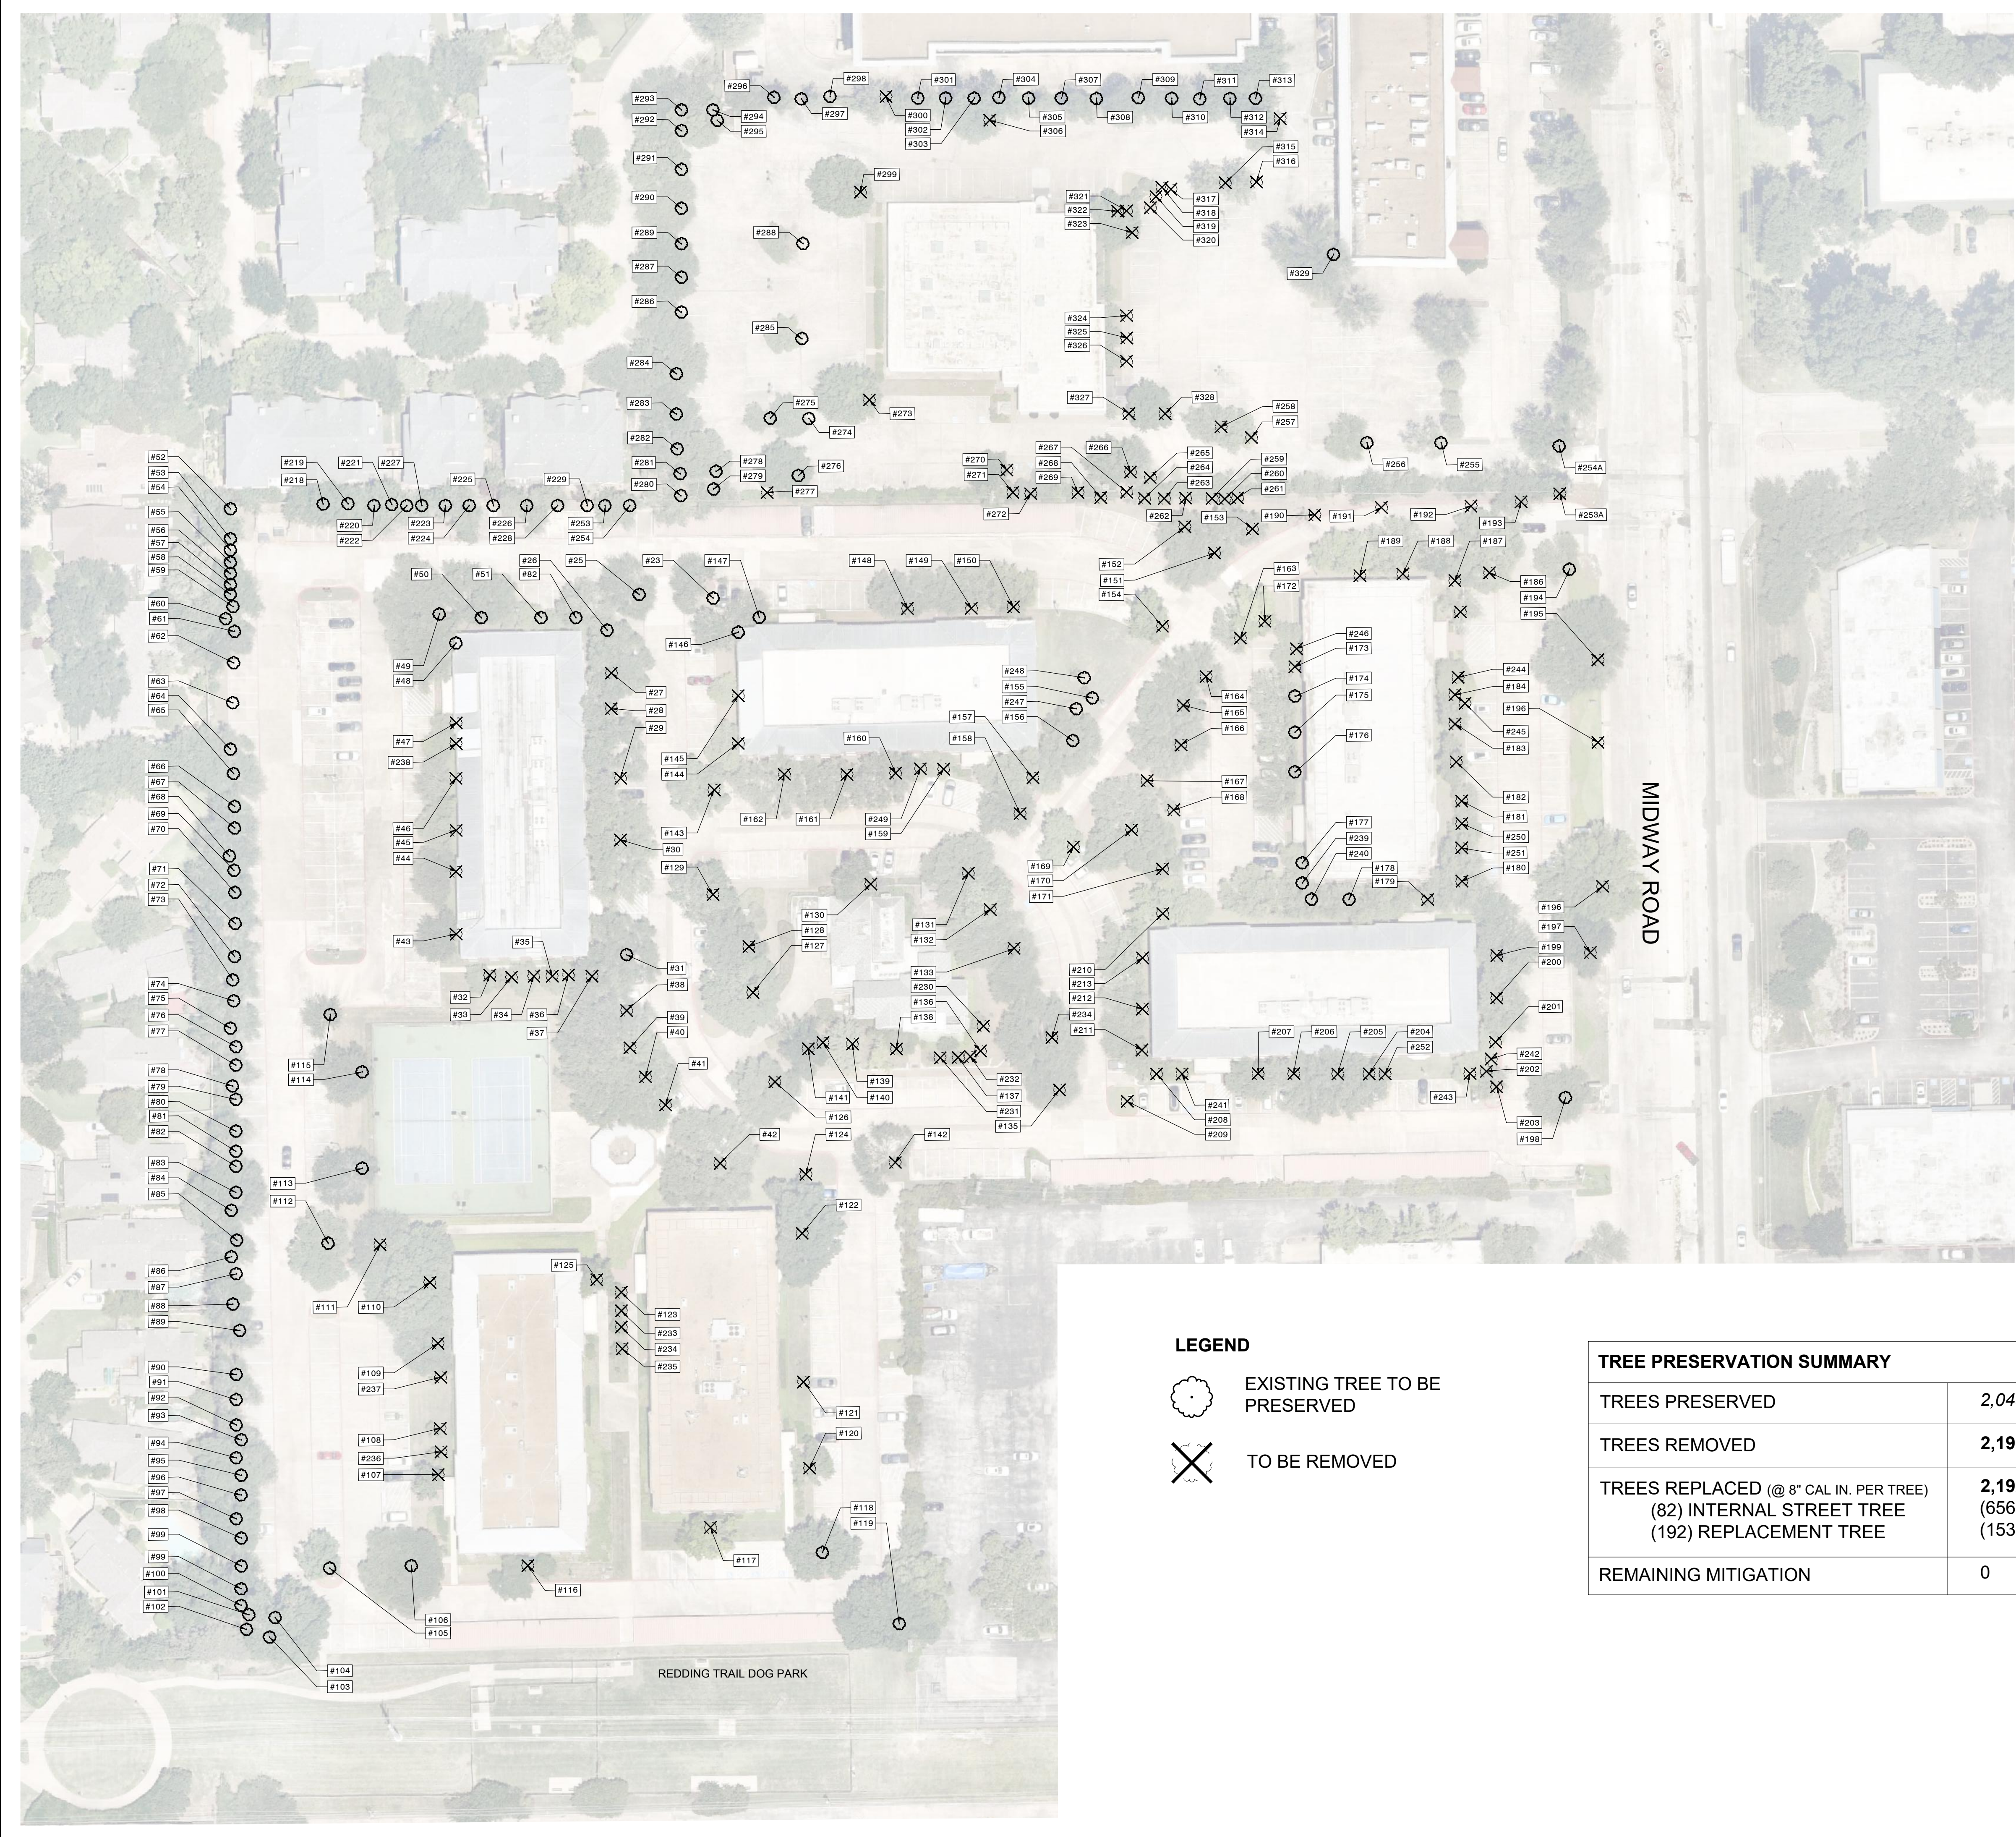

LEGEND

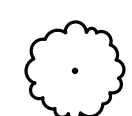

EXISTING TREE TO BE PRESERVED



TO BE REMOVED

TREE PRESERVATION SUMMARY	
TREES PRESERVED	2,043"
TREES REMOVED	2,191"
TREES REPLACED (@ 8" CAL IN. PER TREE) (82) INTERNAL STREET TREE (192) REPLACEMENT TREE	2,192" (656") (1536")
REMAINING MITIGATION	0

KEY MAP

SCALE

PROJECT

AMLI TREEHOUSE


ADDISON, TEXAS

LANDDESIGN PROJ.# 8519082

REVISION / ISSUANCE

NO.	DESCRIPTION	DATE
	SITE PLAN	07.01.2022

DESIGNED BY: JW
DRAWN BY: BD
CHECKED BY: JW

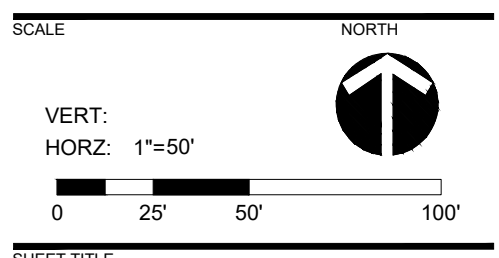

SHEET TITLE

TREE SURVEY

SHEET NUMBER

L7-00

TAG#	DBH	COMMON NAME	SCIENTIFIC NAME	PRESERVED/REMOVED	MIT. REQ.	TAG#	DBH	COMMON NAME	SCIENTIFIC NAME	PRESERVED/REMOVED	MIT. REQ.	TAG#	DBH	COMMON NAME	SCIENTIFIC NAME	PRESERVED/REMOVED	MIT. REQ.	TAG#	DBH	COMMON NAME	SCIENTIFIC NAME	PRESERVED/REMOVED	MIT. REQ.
23	16"	CEDAR ELM	Ulmus crassifolia	PRESERVE	0	156	24"	LIVE OAK	Quercus virginiana	PRESERVE	0	27	30"	PIN OAK	Quercus palustris	REMOVE	30"	169	18"	AMERICAN SWEETGL	Liquidambar styraciflua	REMOVE	18"
25	16"	CEDAR ELM	Ulmus crassifolia	PRESERVE	0	174	20"	LIVE OAK	Quercus virginiana	PRESERVE	0	28	29"	PIN OAK	Quercus palustris	REMOVE	29"	170	18"	LIVE OAK	Quercus virginiana	REMOVE	18"
26	17"	PIN OAK	Quercus palustris	PRESERVE	0	175	19"	LIVE OAK	Quercus virginiana	PRESERVE	0	29	38"	PIN OAK	Quercus palustris	REMOVE	38"	171	18"	LIVE OAK	Quercus virginiana	REMOVE	18"
31	29"	LIVE OAK	Quercus virginiana	PRESERVE	0	176	18"	LIVE OAK	Quercus virginiana	PRESERVE	0	30	34"	LIVE OAK	Quercus virginiana	REMOVE	34"	172	23"	PIN OAK	Quercus palustris	REMOVE	23"
48	28"	LIVE OAK	Quercus virginiana	PRESERVE	0	177	8"	YAUPON HOLLY	Ilex vomitoria	PRESERVE	0	32	9"	YAUPON HOLLY	Ilex vomitoria	REMOVE	9"	173	8"	YAUPON HOLLY	Ilex vomitoria	REMOVE	8"
49	19"	LIVE OAK	Quercus virginiana	PRESERVE	0	178	14"	LIVE OAK	Quercus virginiana	PRESERVE	0	33	7"	CREPE MYRTLE	Lagerstroemia indica	REMOVE	7"	179	14"	LIVE OAK	Quercus virginiana	REMOVE	14"
50	25"	LIVE OAK	Quercus virginiana	PRESERVE	0	185	13"	CEDAR ELM	Ulmus crassifolia	PRESERVE	0	34	7"	YAUPON HOLLY	Ilex vomitoria	REMOVE	7"	180	26"	LIVE OAK	Quercus virginiana	REMOVE	26"
51	6"	YAUPON HOLLY	Ilex vomitoria	PRESERVE	0	194	21"	LIVE OAK	Quercus virginiana	PRESERVE	0	35	7"	CREPE MYRTLE	Lagerstroemia indica	REMOVE	7"	181	8"	YAUPON HOLLY	Ilex vomitoria	REMOVE	8"
52	13"	UNKNOWN		PRESERVE	0	198	20"	LIVE OAK	Quercus virginiana	PRESERVE	0	36	6"	YAUPON HOLLY	Ilex vomitoria	REMOVE	6"	182	15"	CEDAR ELM	Ulmus crassifolia	REMOVE	15"
53	10"	CEDAR ELM	Ulmus crassifolia	PRESERVE	0	214	10"	YAUPON HOLLY	Ilex vomitoria	PRESERVE	0	37	5"	CREPE MYRTLE	Lagerstroemia indica	REMOVE	5"	183	17"	CEDAR ELM	Ulmus crassifolia	REMOVE	17"
54	11"	CEDAR ELM	Ulmus crassifolia	PRESERVE	0	215	19"	LIVE OAK	Quercus virginiana	PRESERVE	0	38	13"	LIVE OAK	Quercus virginiana	REMOVE	13"	184	9"	YAUPON HOLLY	Ilex vomitoria	REMOVE	9"
55	17"	CEDAR ELM	Ulmus crassifolia	PRESERVE	0	216	19"	LIVE OAK	Quercus virginiana	PRESERVE	0	39	41"	LIVE OAK	Quercus virginiana	REMOVE	41"	186	25"	LIVE OAK	Quercus virginiana	REMOVE	25"
56	13"	CEDAR ELM	Ulmus crassifolia	PRESERVE	0	217	17"	LIVE OAK	Quercus virginiana	PRESERVE	0	40	32"	LIVE OAK	Quercus virginiana	REMOVE	32"	187	12"	CEDAR ELM	Ulmus crassifolia	REMOVE	12"
57	13"	CEDAR ELM	Ulmus crassifolia	PRESERVE	0	218	14"	CEDAR ELM	Ulmus crassifolia	PRESERVE	0	41	26"	LIVE OAK	Quercus virginiana	REMOVE	26"	188	18"	LIVE OAK	Quercus virginiana	REMOVE	18"
58	13"	CEDAR ELM	Ulmus crassifolia	PRESERVE	0	219	16"	CEDAR ELM	Ulmus crassifolia	PRESERVE	0	42	42"	LIVE OAK	Quercus virginiana	REMOVE	42"	189	18"	LIVE OAK	Quercus virginiana	REMOVE	18"
59	11"	CEDAR ELM	Ulmus crassifolia	PRESERVE	0	220	14"	CEDAR ELM	Ulmus crassifolia	PRESERVE	0	43	14"	CEDAR ELM	Ulmus crassifolia	REMOVE	14"	190	18"	AMERICAN SWEETGL	Liquidambar styraciflua	REMOVE	18"
60	19"	CEDAR ELM	Ulmus crassifolia	PRESERVE	0	222	16"	CEDAR ELM	Ulmus crassifolia	PRESERVE	0	44	16"	LIVE OAK	Quercus virginiana	REMOVE	16"	191	19"	ELM	Ulmus	REMOVE	19"
61	18"	CEDAR ELM	Ulmus crassifolia	PRESERVE	0	223	21"	CEDAR ELM	Ulmus crassifolia	PRESERVE	0	45	16"	LIVE OAK	Quercus virginiana	REMOVE	16"	192	18"	ELM	Ulmus	REMOVE	18"
62	16"	CEDAR ELM	Ulmus crassifolia	PRESERVE	0	224	15"	CEDAR ELM	Ulmus crassifolia	PRESERVE	0	46	16"	CEDAR ELM	Ulmus crassifolia	REMOVE	16"	193	22"	LIVE OAK	Quercus virginiana	REMOVE	22"
63	9"	CEDAR ELM	Ulmus crassifolia	PRESERVE	0	225	17"	CEDAR ELM	Ulmus crassifolia	PRESERVE	0	47	9"	YAUPON HOLLY	Ilex vomitoria	REMOVE	9"	199	17"	LIVE OAK	Quercus virginiana	REMOVE	17"
64	19"	CEDAR ELM	Ulmus crassifolia	PRESERVE	0	226	17"	CEDAR ELM	Ulmus crassifolia	PRESERVE	0	107	15"	AMERICAN SWEETGL	Liquidambar styraciflua	REMOVE	15"	200	24"	LIVE OAK	Quercus virginiana	REMOVE	24"
65	18"	CEDAR ELM	Ulmus crassifolia	PRESERVE	0	227	20"	CEDAR ELM	Ulmus crassifolia	PRESERVE	0	108	6"	CREPE MYRTLE	Lagerstroemia indica	REMOVE	6"	201	26"	LIVE OAK	Quercus virginiana	REMOVE	26"
66	14"	CEDAR ELM	Ulmus crassifolia	PRESERVE	0	228	15"	CEDAR ELM	Ulmus crassifolia	PRESERVE	0	109	19"	CEDAR ELM	Ulmus crassifolia	REMOVE	19"	202	6"	YAUPON HOLLY	Ilex vomitoria	REMOVE	6"
67	24"	CEDAR ELM	Ulmus crassifolia	PRESERVE	0	229	18"	CEDAR ELM	Ulmus crassifolia	PRESERVE	0	110	32"	PIN OAK	Quercus palustris	REMOVE	32"	203	8"	LIVE OAK	Quercus virginiana	REMOVE	8"
68	11"	CEDAR ELM	Ulmus crassifolia	PRESERVE	0	239	8"	YAUPON HOLLY	Ilex vomitoria	PRESERVE	0	111	20"	CEDAR ELM	Ulmus crassifolia	REMOVE	20"	204	7"	YAUPON HOLLY	Ilex vomitoria	REMOVE	7"
69	15"	CEDAR ELM	Ulmus crassifolia	PRESERVE	0	240	8"	YAUPON HOLLY	Ilex vomitoria	PRESERVE	0	116	16"	PIN OAK	Quercus palustris	REMOVE	16"	205	24"	LIVE OAK	Quercus virginiana	REMOVE	24"
70	20"	CEDAR ELM	Ulmus crassifolia	PRESERVE	0	247	8"	CREPE MYRTLE	Lagerstroemia indica	PRESERVE	0	117	18"	PIN OAK	Quercus palustris	REMOVE	18"	206	20"	LIVE OAK	Quercus virginiana	REMOVE	20"
71	11"	CEDAR ELM	Ulmus crassifolia	PRESERVE	0	248	8"	CREPE MYRTLE	Lagerstroemia indica	PRESERVE	0	120	14"	AMERICAN SWEETGL	Liquidambar styraciflua	REMOVE	14"	207	21"	LIVE OAK	Quercus virginiana	REMOVE	21"
72	13"	CEDAR ELM	Ulmus crassifolia	PRESERVE	0	253	16"	CEDAR ELM	Ulmus crassifolia	PRESERVE	0	121	6"	CREPE MYRTLE	Lagerstroemia indica	REMOVE	6"	208	8"	YAUPON HOLLY	Ilex vomitoria	REMOVE	8"
73	29"	CEDAR ELM	Ulmus crassifolia	PRESERVE	0	254	15"	CEDAR ELM	Ulmus crassifolia	PRESERVE	0	122	32"	PIN OAK	Quercus palustris	REMOVE	32"	209	17"	CEDAR ELM	Ulmus crassifolia	REMOVE	17"
74	13"	CEDAR ELM	Ulmus crassifolia	PRESERVE	0	255	10"	LIVE OAK	Quercus virginiana	PRESERVE	0	123	6"	CREPE MYRTLE	Lagerstroemia indica	REMOVE	6"	210	17"	AMERICAN SWEETGL	Liquidambar styraciflua	REMOVE	17"
75	13"	CEDAR ELM	Ulmus crassifolia	PRESERVE	0	256	10"	LIVE OAK	Quercus virginiana	PRESERVE	0	124	17"	CEDAR ELM	Ulmus crassifolia	REMOVE	17"	211	17"	LIVE OAK	Quercus virginiana	REMOVE	17"
76	13"	CEDAR ELM	Ulmus crassifolia	PRESERVE	0	274	8"	PIN OAK	Quercus palustris	PRESERVE	0	125	12"	AMERICAN SWEETGL	Liquidambar styraciflua	REMOVE	12"	212	17"	LIVE OAK	Quercus virginiana	REMOVE	17"
77	9"	CEDAR ELM	Ulmus crassifolia	PRESERVE	0	275	8"	PIN OAK	Quercus palustris	PRESERVE	0	126	22"	LIVE OAK	Quercus virginiana	REMOVE	22"	213	17"	LIVE OAK	Quercus virginiana	REMOVE	17"
78	15"	CEDAR ELM	Ulmus crassifolia	PRESERVE	0	276	12"	PIN OAK	Quercus palustris	PRESERVE	0	127	18"	ELM	Ulmus	REMOVE	18"	221	12"	CEDAR ELM	Ulmus crassifolia	REMOVE	12"
79	16"	CEDAR ELM	Ulmus crassifolia	PRESERVE	0	278	12"	LIVE OAK	Quercus virginiana	PRESERVE	0	128	24"	LIVE OAK	Quercus virginiana	REMOVE	24"	230	6"	CREPE MYRTLE	Lagerstroemia indica	REMOVE	6"
80	13"	CEDAR ELM	Ulmus crassifolia	PRESERVE	0	279	10"	CEDAR ELM	Ulmus crassifolia	PRESERVE	0	129	15"	CEDAR ELM	Ulmus crassifolia	REMOVE	15"	231	6"	CREPE MYRTLE	Lagerstroemia indica	REMOVE	6"
81	8"	CEDAR ELM	Ulmus crassifolia	PRESERVE	0	280	16"	CEDAR ELM	Ulmus crassifolia	PRESERVE	0	130	17"	CEDAR ELM	Ulmus crassifolia	REMOVE	17"	232	7"	CREPE MYRTLE	Lagerstroemia indica	REMOVE	7"
82	6"	YAUPON HOLLY	Ilex vomitoria	PRESERVE	0	281	10"	LIVE OAK	Quercus virginiana	PRESERVE	0	131	25"	LIVE OAK	Quercus virginiana	REMOVE	25"	233	6"	CREPE MYRTLE	Lagerstroemia indica	REMOVE	6"
83	17"	CEDAR ELM	Ulmus crassifolia	PRESERVE	0	282	8"	LIVE OAK	Quercus virginiana	PRESERVE	0	132	13"	CEDAR ELM	Ulmus crassifolia	REMOVE	13"	234	6"	CREPE MYRTLE	Lagerstroemia indica	REMOVE	6"
84	11"	CEDAR ELM	Ulmus crassifolia	PRESERVE	0	283	18"	LIVE OAK	Quercus virginiana	PRESERVE	0	133	38"	LIVE OAK	Quercus virginiana	REMOVE	38"	235	7"	CREPE MYRTLE	Lagerstroemia indica	REMOVE	7"
85	10"	CEDAR ELM	Ulmus crassifolia	PRESERVE	0	284	18"	LIVE OAK	Quercus virginiana	PRESERVE	0	134	29"	LIVE OAK	Quercus virginiana	REMOVE	29"	237	6"	CREPE MYRTLE	Lagerstroemia indica	REMOVE	6"
86	13"	CEDAR ELM	Ulmus crassifolia	PRESERVE	0	285	8"	PIN OAK	Quercus palustris	PRESERVE	0	135	14"	CEDAR ELM	Ulmus crassifolia	REMOVE	14"	238	8"	YAUPON HOLLY	Ilex vomitoria	REMOVE	8"
87	16"	CEDAR ELM	Ulmus crassifolia	PRESERVE	0	286	6"	YAUPON HOLLY	Ilex vomitoria	PRESERVE	0	136	6"	CREPE MYRTLE	Lagerstroemia indica	REMOVE	6"	241	8"	YAUPON HOLLY	Ilex vomitoria	REMOVE	8"
88	21"	CEDAR ELM	Ulmus crassifolia	PRESERVE	0	287	18"	LIVE OAK	Quercus virginiana	PRESERVE	0	137	7"	CREPE MYRTLE	Lagerstroemia indica	REMOVE	7"	242	8"	YAUPON HOLLY	Ilex vomitoria	REMOVE	8"
89	19"	CEDAR ELM	Ulmus crassifolia	PRESERVE	0	288	8"	PIN OAK	Quercus palustris	PRESERVE	0	138	8"	YAUPON HOLLY	Ilex vomitoria	REMOVE	8"	243	8"	YAUPON HOLLY	Ilex vomitoria	REMOVE	8"
90	15"	CEDAR ELM	Ulmus crassifolia	PRESERVE	0	289	6"	YAUPON HOLLY	Ilex vomitoria	PRESERVE	0	139	22"	BALD CYPRESS	Taxodium distichum	REMOVE	22"	244	9"	YAUPON HOLLY	Ilex vomitoria	REMOVE	9"
91	13"	CEDAR ELM	Ulmus crassifolia	PRESERVE	0	290	15"	LIVE OAK	Quercus virginiana	PRESERVE	0	140	20"	BALD CYPRESS	Taxodium distichum	REMOVE	20"	245	8"	YAUPON HOLLY	Ilex vomitoria	REMOVE	8"
92	13"	CEDAR ELM	Ulmus crassifolia	PRESERVE	0	291	15"	LIVE OAK	Quercus virginiana	PRESERVE	0	141	20"	CEDAR ELM	Ulmus crassifolia	REMOVE	20"	246	8"	YAUPON HOLLY	Ilex vomitoria	REMOVE	8"
93	12"	CEDAR ELM	Ulmus crassifolia	PRESERVE	0	292	12"	LIVE OAK	Quercus virginiana	PRESERVE	0	142	17"	CEDAR ELM	Ulmus crassifolia	REMOVE	17"	249	8"	YAUPON HOLLY	Ilex vomitoria	REMOVE	8"
94	13"	CEDAR ELM	Ulmus crassifolia	PRESERVE	0	293	10"	UNKNOWN		PRESERVE	0	143	20"	PIN OAK	Quercus palustris	REMOVE	20"	250	8"	YAUPON HOLLY	Ilex vomitoria	REMOVE	8"
95	18"	CEDAR ELM	Ulmus crassifolia	PRESERVE	0	294	12"	LIVE OAK	Quercus virginiana	PRESERVE	0	144	6"	YAUPON HOLLY	Ilex vomitoria	REMOVE	6"	251	8"	YAUPON HOLLY	Ilex vomitoria	REMOVE	8"
96	17"	CEDAR ELM	Ulmus crassifolia	PRESERVE	0	295	12"	LIVE OAK	Quercus virginiana	PRESERVE	0	145	8"	YAUPON HOLLY	Ilex vomitoria	REMOVE	8"	252	8"	YAUPON HOLLY	Ilex vomitoria	REMOVE	8"
97	14"	CEDAR ELM	Ulmus crassifolia	PRESERVE	0	296	10"	CEDAR ELM	Ulmus crassifolia	PRESERVE	0	148	21"	LIVE OAK	Quercus virginiana	REMOVE	21"	257	8"	PIN OAK	Quercus palustris	REMOVE	8"
98	17"	CEDAR ELM	Ulmus crassifolia	PRESERVE	0	297	10"	CEDAR ELM	Ulmus crassifolia	PRESERVE	0	149	17"	LIVE OAK	Quercus virginiana	REMOVE	17"	258	8"	AMERICAN SWEETGL	Liquidambar styraciflua	REMOVE	8"
99	18"	CEDAR ELM	Ulmus crassifolia	PRESERVE	0	298	8"	CEDAR ELM	Ulmus crassifolia	PRESERVE	0	150	22"	LIVE OAK	Quercus virginiana	REMOVE	22"	259	6"	UNKNOWN	Damaged (Power Lines)	REMOVE	0
100	18"	CEDAR ELM	Ulmus crassifolia	PRESERVE	0	300	10"	CEDAR ELM	Ulmus crassifolia	REMOVE	10	151	17"	LIVE OAK	Quercus virginiana	REMOVE	17"	260	6"	UNKNOWN	Damaged (Power Lines)	REMOVE	0
101	14"	CEDAR ELM	Ulmus crassifolia	PRESERVE	0	301	8"	CEDAR ELM	Ulmus crassifolia	PRESERVE	0	152	22"	LIVE OAK	Quercus virginiana	REMOVE	22"	261	6"	UNKNOWN	Damaged (Power Lines)	REMOVE	0
102	9"	CEDAR ELM	Ulmus crassifolia	PRESERVE	0	302	10"	CEDAR ELM	Ulmus crassifolia	PRESERVE	0	153	16"	LIVE OAK	Quercus virginiana	REMOVE	16"	262	8"	UNKNOWN	Damaged (Power Lines)	REMOVE	0
103	24"	CEDAR ELM	Ulmus crassifolia	PRESERVE	0	303	12"	CEDAR ELM	Ulmus crassifolia	PRESERVE	0	154	17"	AMERICAN SWEETGL	Liquidambar styraciflua	REMOVE	17"	263	8"	CEDAR ELM	Ulmus crassifolia	REMOVE	8"
104	25"	PIN OAK	Quercus palustris	PRESERVE	0	304	10"	CEDAR ELM	Ulmus crassifolia	PRESERVE	0	157	20"	LIVE OAK	Quercus virginiana	REMOVE	20"	264	18"	UNKNOWN	Damaged (Power Lines)	REMOVE	0
105	16"	PIN OAK	Quercus palustris	PRESERVE	0	305	8"	CEDAR ELM	Ulmus crassifolia	PRESERVE	0	158	22"	LIVE OAK	Quercus virginiana	REMOVE	22"	265	6"	CEDAR ELM	Ulmus crassifolia	REMOVE	6"
106	25"	LIVE OAK	Quercus virginiana	PRESERVE	0	307	8"	CEDAR ELM	Ulmus crassifolia	PRESERVE	0	159	8"	YAUPON HOLLY									